

- FLOW ARROW
- SURFACE SPOT ELEVATION
- LIMITS OF DISTURBANCE
- RIGHT-OF-WAY / PROPERTY LINE
- TEMP. CONST. ESMT. LINE
- EXISTING CONTOUR
- PROPOSED CONTOUR
- SEDIMENT TUBES
- ORANGE SAFETY FENCE

This drawing is not to be used for construction purposes unless signed and sealed by the Engineer of Record and stamped "Approved For Construction." Use of this drawing for quantity take-offs and pricing is preliminary until all applicable permits have been obtained.

APPROVED FOR CONSTRUCTION

Revision	By	Appd.	YY.MM.DD

Revision	By	Appd.	YY.MM.DD
4. Revised per SCDOT Comments	JTP	BCK	17.12.04
3. Revised per SCDOT Comments	JTP	BCK	17.08.02
2. Issued for Permit Review	JTP	BCK	17.05.30
1. Issued for Internal Review	JTP	BCK	16.06.01

Issued	By	Appd.	YY.MM.DD

File Name:	Dwn.	Crkd.	Dign.	YY.MM.DD

Permit-Seal



Client/Project
Georgetown County


Hagley West Drainage Improvements
Phase 2
Georgetown, SC

Title
EROSION CONTROL, GRADING, UTILITIES,
& DRAINAGE IMPROVEMENTS

Project No. 178420615 Scale 1" = 20'

Drawing No. C21 Sheet 1 of 34 Revision 0



- NOTES**
- ALL SPOT ELEVATIONS ARE FINISHED GRADE UNLESS OTHERWISE NOTED.
 - ALL AREAS SHALL HAVE POSITIVE DRAINAGE TO STORMWATER DRAINAGE SYSTEM.
 - SEE STORMWATER DRAINAGE PROFILE SHEETS FOR ADDITIONAL INFORMATION.
 - ALL PROPOSED WORK SHALL BE CONTAINED WITHIN THE RIGHT-OF-WAY AND TEMPORARY CONSTRUCTION EASEMENTS.
 - CONTRACTOR SHALL VERIFY EXACT HORIZONTAL AND VERTICAL LOCATION OF ALL UTILITIES WITHIN WORK AREAS PRIOR TO BEGINNING EXCAVATION. CONTRACTOR SHALL CONTACT ENGINEER AND RESPECTIVE UTILITY PROVIDER AND OBTAIN APPROVAL PRIOR TO ANY REQUIRED UTILITY RELOCATIONS AND / OR ADJUSTMENTS.
 - SEE STANDARD NOTES SHEET AND DETAILS SHEETS FOR CONSTRUCTION SEQUENCE, DRAINAGE NOTES, WATER NOTES, SEWER NOTES, AND STANDARD EROSION AND SEDIMENT CONTROL NOTES.
 - GEORGETOWN COUNTY TO PROCURE ALL TEMPORARY CONSTRUCTION EASEMENTS.
 - ALL STORM DRAINAGE PIPING SHALL BE INSTALLED AND SEALED ACCORDING TO SCDOT STANDARD DWG. 714-205-01, ON PROPER GRADE TO ALLOW FOR POSITIVE STORMWATER FLOW WITHIN THE PIPE AND TO/FROM ADJACENT PIPES/CROSS LINES.

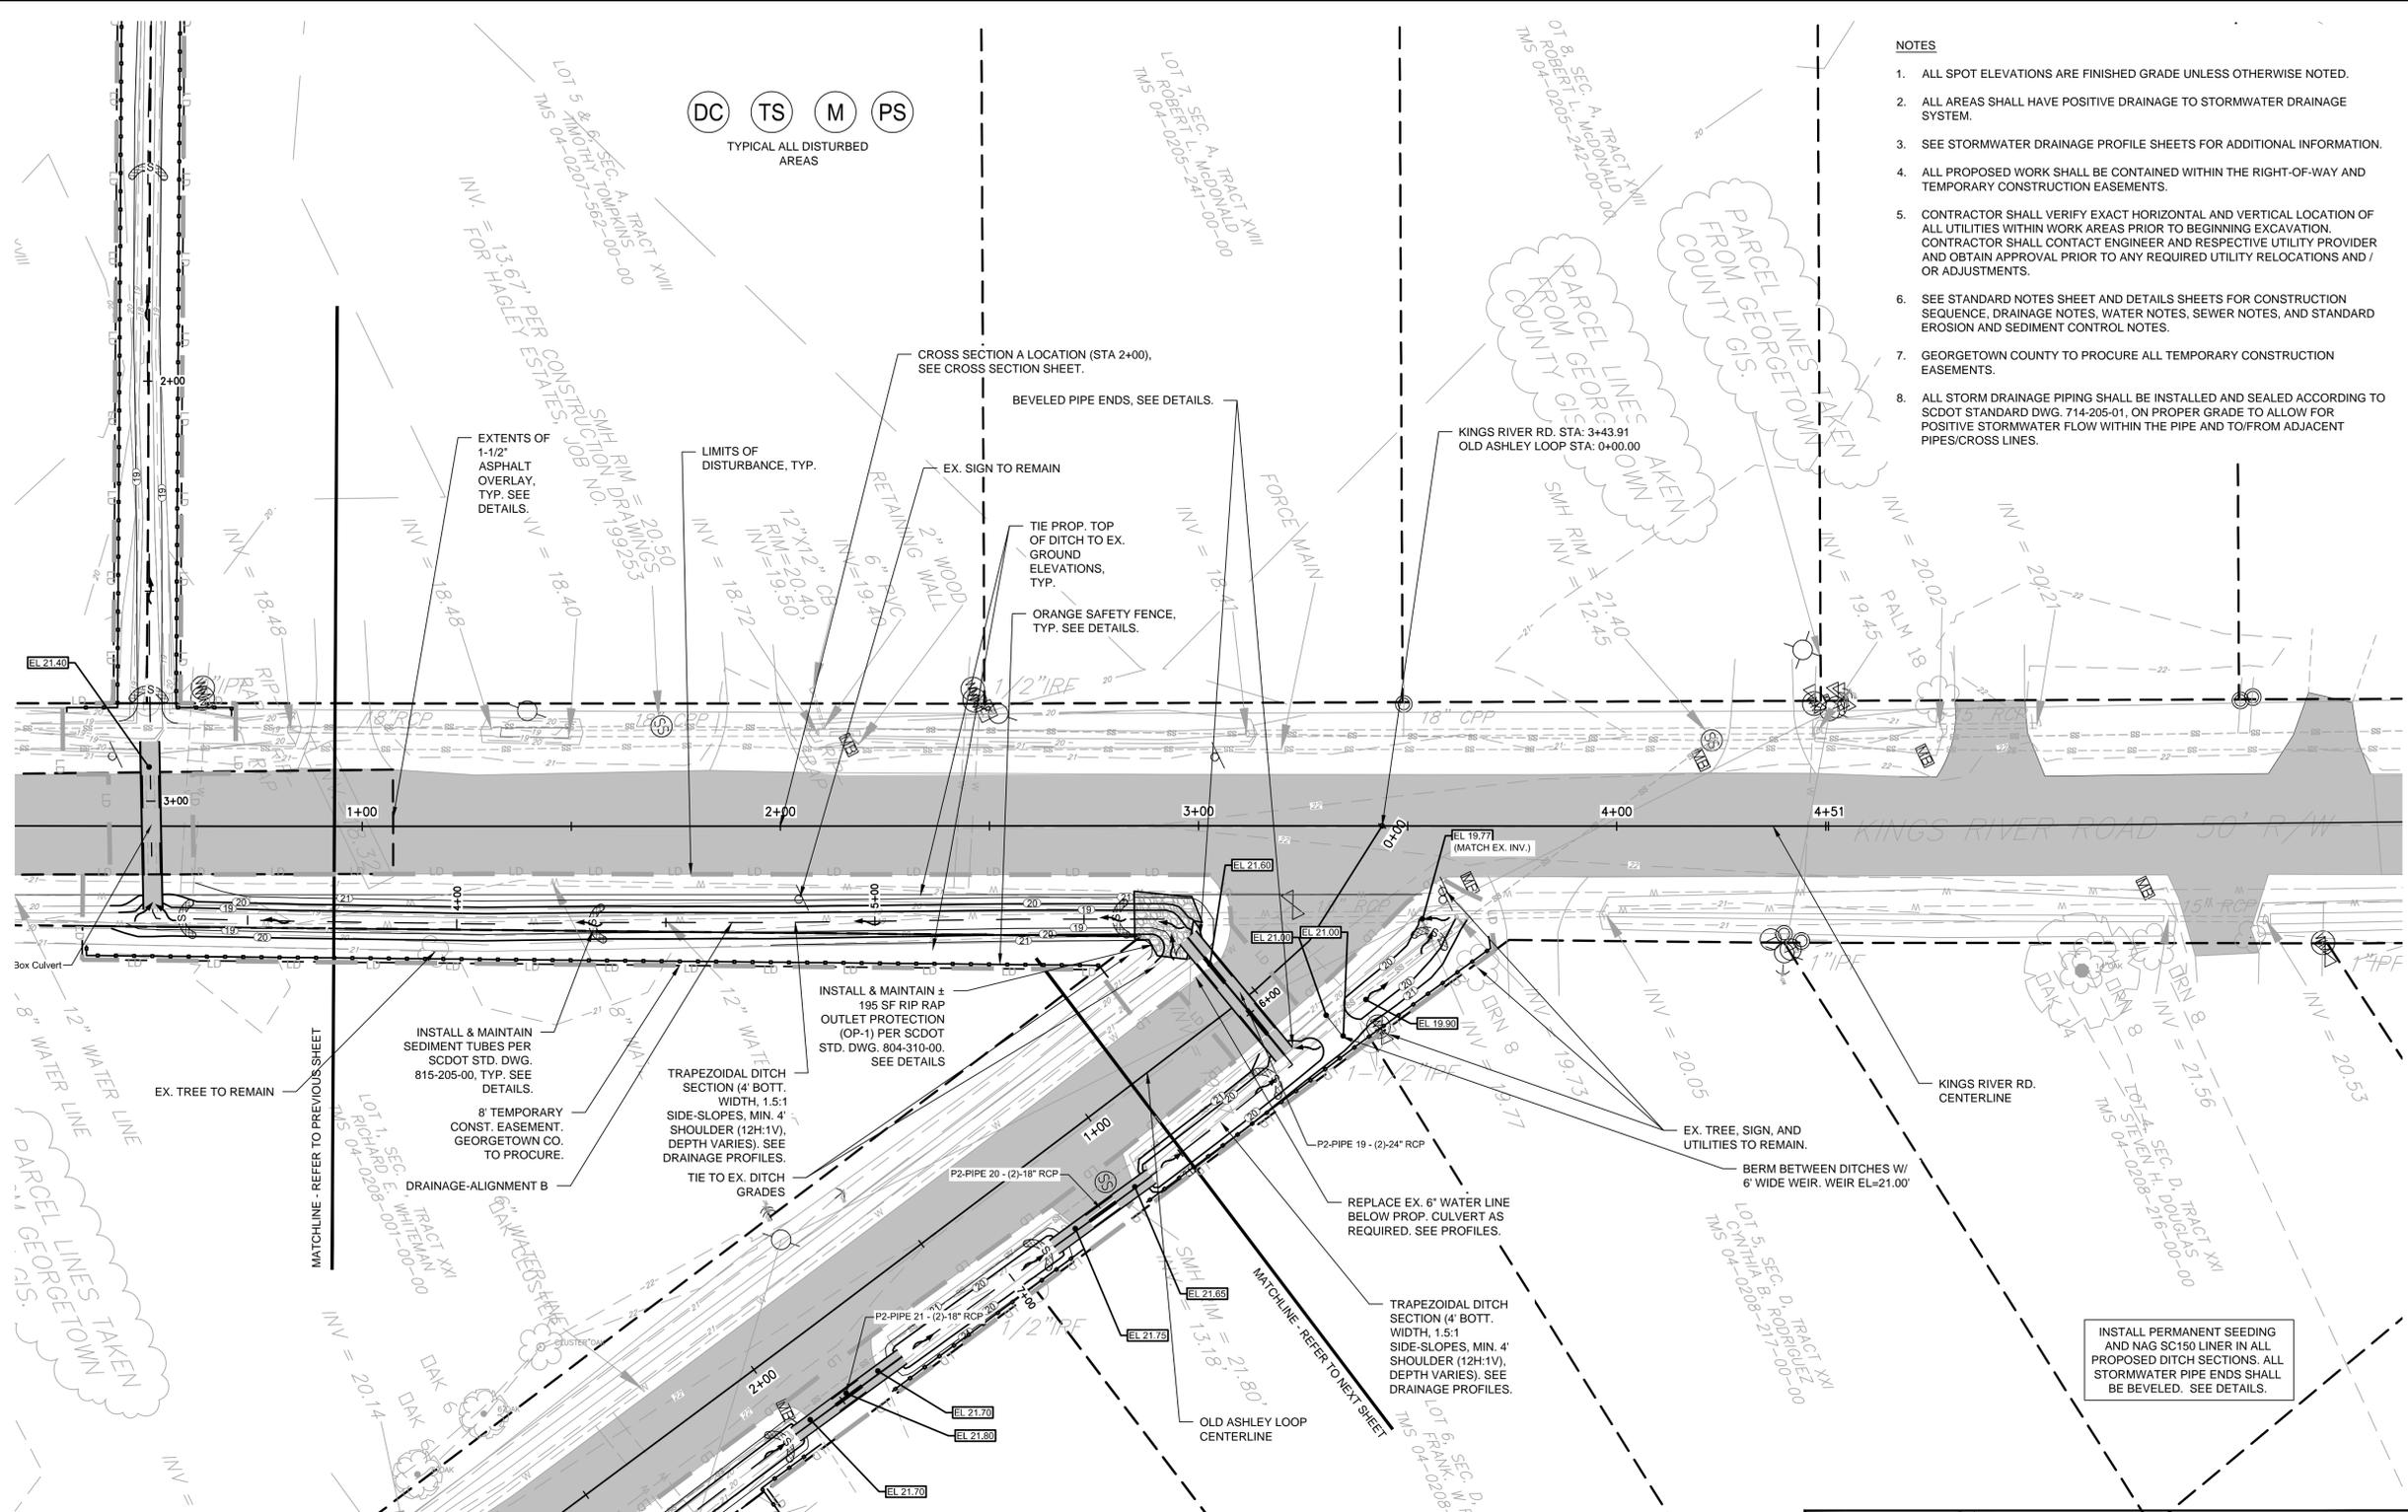

EXISTING UTILITY SERVICES SHOWN ARE APPROXIMATE ONLY AND DO NOT NECESSARILY REPRESENT ALL SERVICES PRESENT. NO EXCAVATION OR ELECTRONIC DETECTION METHODS WERE USED. STANTEC CONSULTING, INC. DOES NOT WARRANT THE LOCATION, EXISTENCE OR PROPERTIES OF ANY UNDERGROUND UTILITY WITHOUT EXCAVATION AND FIELD VERIFICATION.

- SWPPP NOTES:**
- STORM WATER POLLUTION PREVENTION PLAN MUST BE KEPT ON SITE OR WITHIN THIRTY MINUTES OF THE SITE AT ALL TIMES, AND IN A DESIGNATED AREA THAT IS ACCESSIBLE TO THE INSPECTORS.
 - THE PROPERTY OWNER SHALL MAINTAIN ALL STORM WATER DETENTION FACILITIES SHOWN HEREON.
 - SWPPP SHOULD INCLUDE A CONCRETE WASHOUT/STAGING AREA FOR SITE AND BUILDING CONSTRUCTION AND ALL OTHER PURPOSES OF THE DEVELOPMENT TO INCLUDE BUT NOT LIMITED TO PAINTERS.
 - A CERTIFIED STORM WATER AS-BUILT MUST BE SUBMITTED TO DHEC PRIOR TO RECEIVING A NOTICE OF TERMINATION.
 - SITE MUST BE BUILT ACCORDING TO APPROVED DHEC PLANS UNLESS SWPPP DOCUMENTS ARE UPDATED BY THE ORIGINAL SWPPP PREPARER, OTHERWISE, PERMITS WILL BE INVALIDATED.
 - NO OBSTRUCTIONS, INCLUDING BUT NOT LIMITED TO FENCES, DIRT MOUNDS, AND/OR THE LANDSCAPING OF BUSHES, SHRUBS AND TREES, MAY BE PERMITTED AND/OR BUILT WITHIN ANY SWALE AND/OR DRAINAGE EASEMENT.

- TEMPORARY SEEDING
- MULCHING
- DUST CONTROL
- PERMANENT STABILIZATION

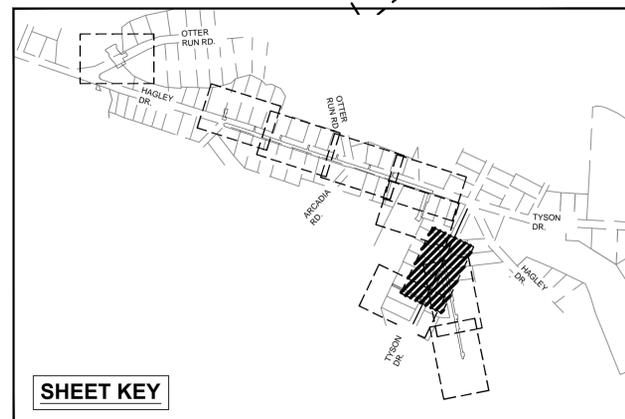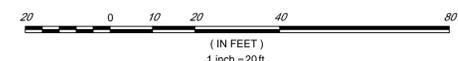

SHEET KEY

DC TS M PS
TYPICAL ALL DISTURBED AREAS

INSTALL PERMANENT SEEDING AND MAG SC150 LINER IN ALL PROPOSED DITCH SECTIONS. ALL STORMWATER PIPE ENDS SHALL BE BEVELED. SEE DETAILS.

NOTES

1. ALL SPOT ELEVATIONS ARE FINISHED GRADE UNLESS OTHERWISE NOTED.
2. ALL AREAS SHALL HAVE POSITIVE DRAINAGE TO STORMWATER DRAINAGE SYSTEM.
3. SEE STORMWATER DRAINAGE PROFILE SHEETS FOR ADDITIONAL INFORMATION.
4. ALL PROPOSED WORK SHALL BE CONTAINED WITHIN THE RIGHT-OF-WAY AND TEMPORARY CONSTRUCTION EASEMENTS.
5. CONTRACTOR SHALL VERIFY EXACT HORIZONTAL AND VERTICAL LOCATION OF ALL UTILITIES WITHIN WORK AREAS PRIOR TO BEGINNING EXCAVATION. CONTRACTOR SHALL CONTACT ENGINEER AND RESPECTIVE UTILITY PROVIDER AND OBTAIN APPROVAL PRIOR TO ANY REQUIRED UTILITY RELOCATIONS AND / OR ADJUSTMENTS.
6. SEE STANDARD NOTES SHEET AND DETAILS SHEETS FOR CONSTRUCTION SEQUENCE, DRAINAGE NOTES, WATER NOTES, SEWER NOTES, AND STANDARD EROSION AND SEDIMENT CONTROL NOTES.
7. GEORGETOWN COUNTY TO PROCURE ALL TEMPORARY CONSTRUCTION EASEMENTS
8. ALL STORM DRAINAGE PIPING SHALL BE INSTALLED AND SEALED ACCORDING TO SCDOT STANDARD DWG. 714-205-01. ON PROPER GRADE TO ALLOW FOR POSITIVE STORMWATER FLOW WITHIN THE PIPE AND TO/FROM ADJACENT PIPES/CROSS LINES.



Stantec Consulting Services Inc.
4969 Centre Pointe Drive, Suite 200
North Charleston, SC 29418
Tel. 843.740.7700
www.stantec.com

Copyright Reserved

The Contractor shall verify and be responsible for all dimensions. DO NOT scale the drawing - any errors or omissions shall be reported to Stantec without delay. The Copyrights to all designs and drawings are the property of Stantec. Reproduction or use for any purpose other than that authorized by Stantec is forbidden.

Consultants

Legend

- FLOW ARROW
- SURFACE SPOT ELEVATION
- LIMITS OF DISTURBANCE
- RIGHT-OF-WAY / PROPERTY LINE
- TEMP. CONST. ESMT. LINE
- EXISTING CONTOUR
- PROPOSED CONTOUR
- SEDIMENT TUBES
- ORANGE SAFETY FENCE

Notes

This drawing is not to be used for construction purposes unless signed and sealed by the Engineer of Record and stamped "Approved For Construction." Use of this drawing for quantity take-offs and pricing is preliminary until all applicable permits have been obtained.

APPROVED FOR CONSTRUCTION

Revision	By	Appd.	YY.MM.DD
4. Revised per SCDOT Comments	JTP	BCK	17.12.04
3. Revised per SCDOT Comments	JTP	BCK	17.08.02
2. Issued for Permit Review	JTP	BCK	17.05.30
1. Issued for Internal Review	JTP	BCK	16.06.01

Revision	By	Appd.	YY.MM.DD
4. Revised per SCDOT Comments	JTP	BCK	17.12.04
3. Revised per SCDOT Comments	JTP	BCK	17.08.02
2. Issued for Permit Review	JTP	BCK	17.05.30
1. Issued for Internal Review	JTP	BCK	16.06.01

File Name: _____ Dwn. Crkd. Dgn. YY.MM.DD


Permit-Seal



Client/Project
Georgetown County
Hagley West Drainage Improvements Phase 2
Georgetown, SC

Title
EROSION CONTROL, GRADING, UTILITIES, & DRAINAGE IMPROVEMENTS

Project No. 178420615 Scale 1" = 20'
Drawing No. _____ Sheet _____ Revision _____


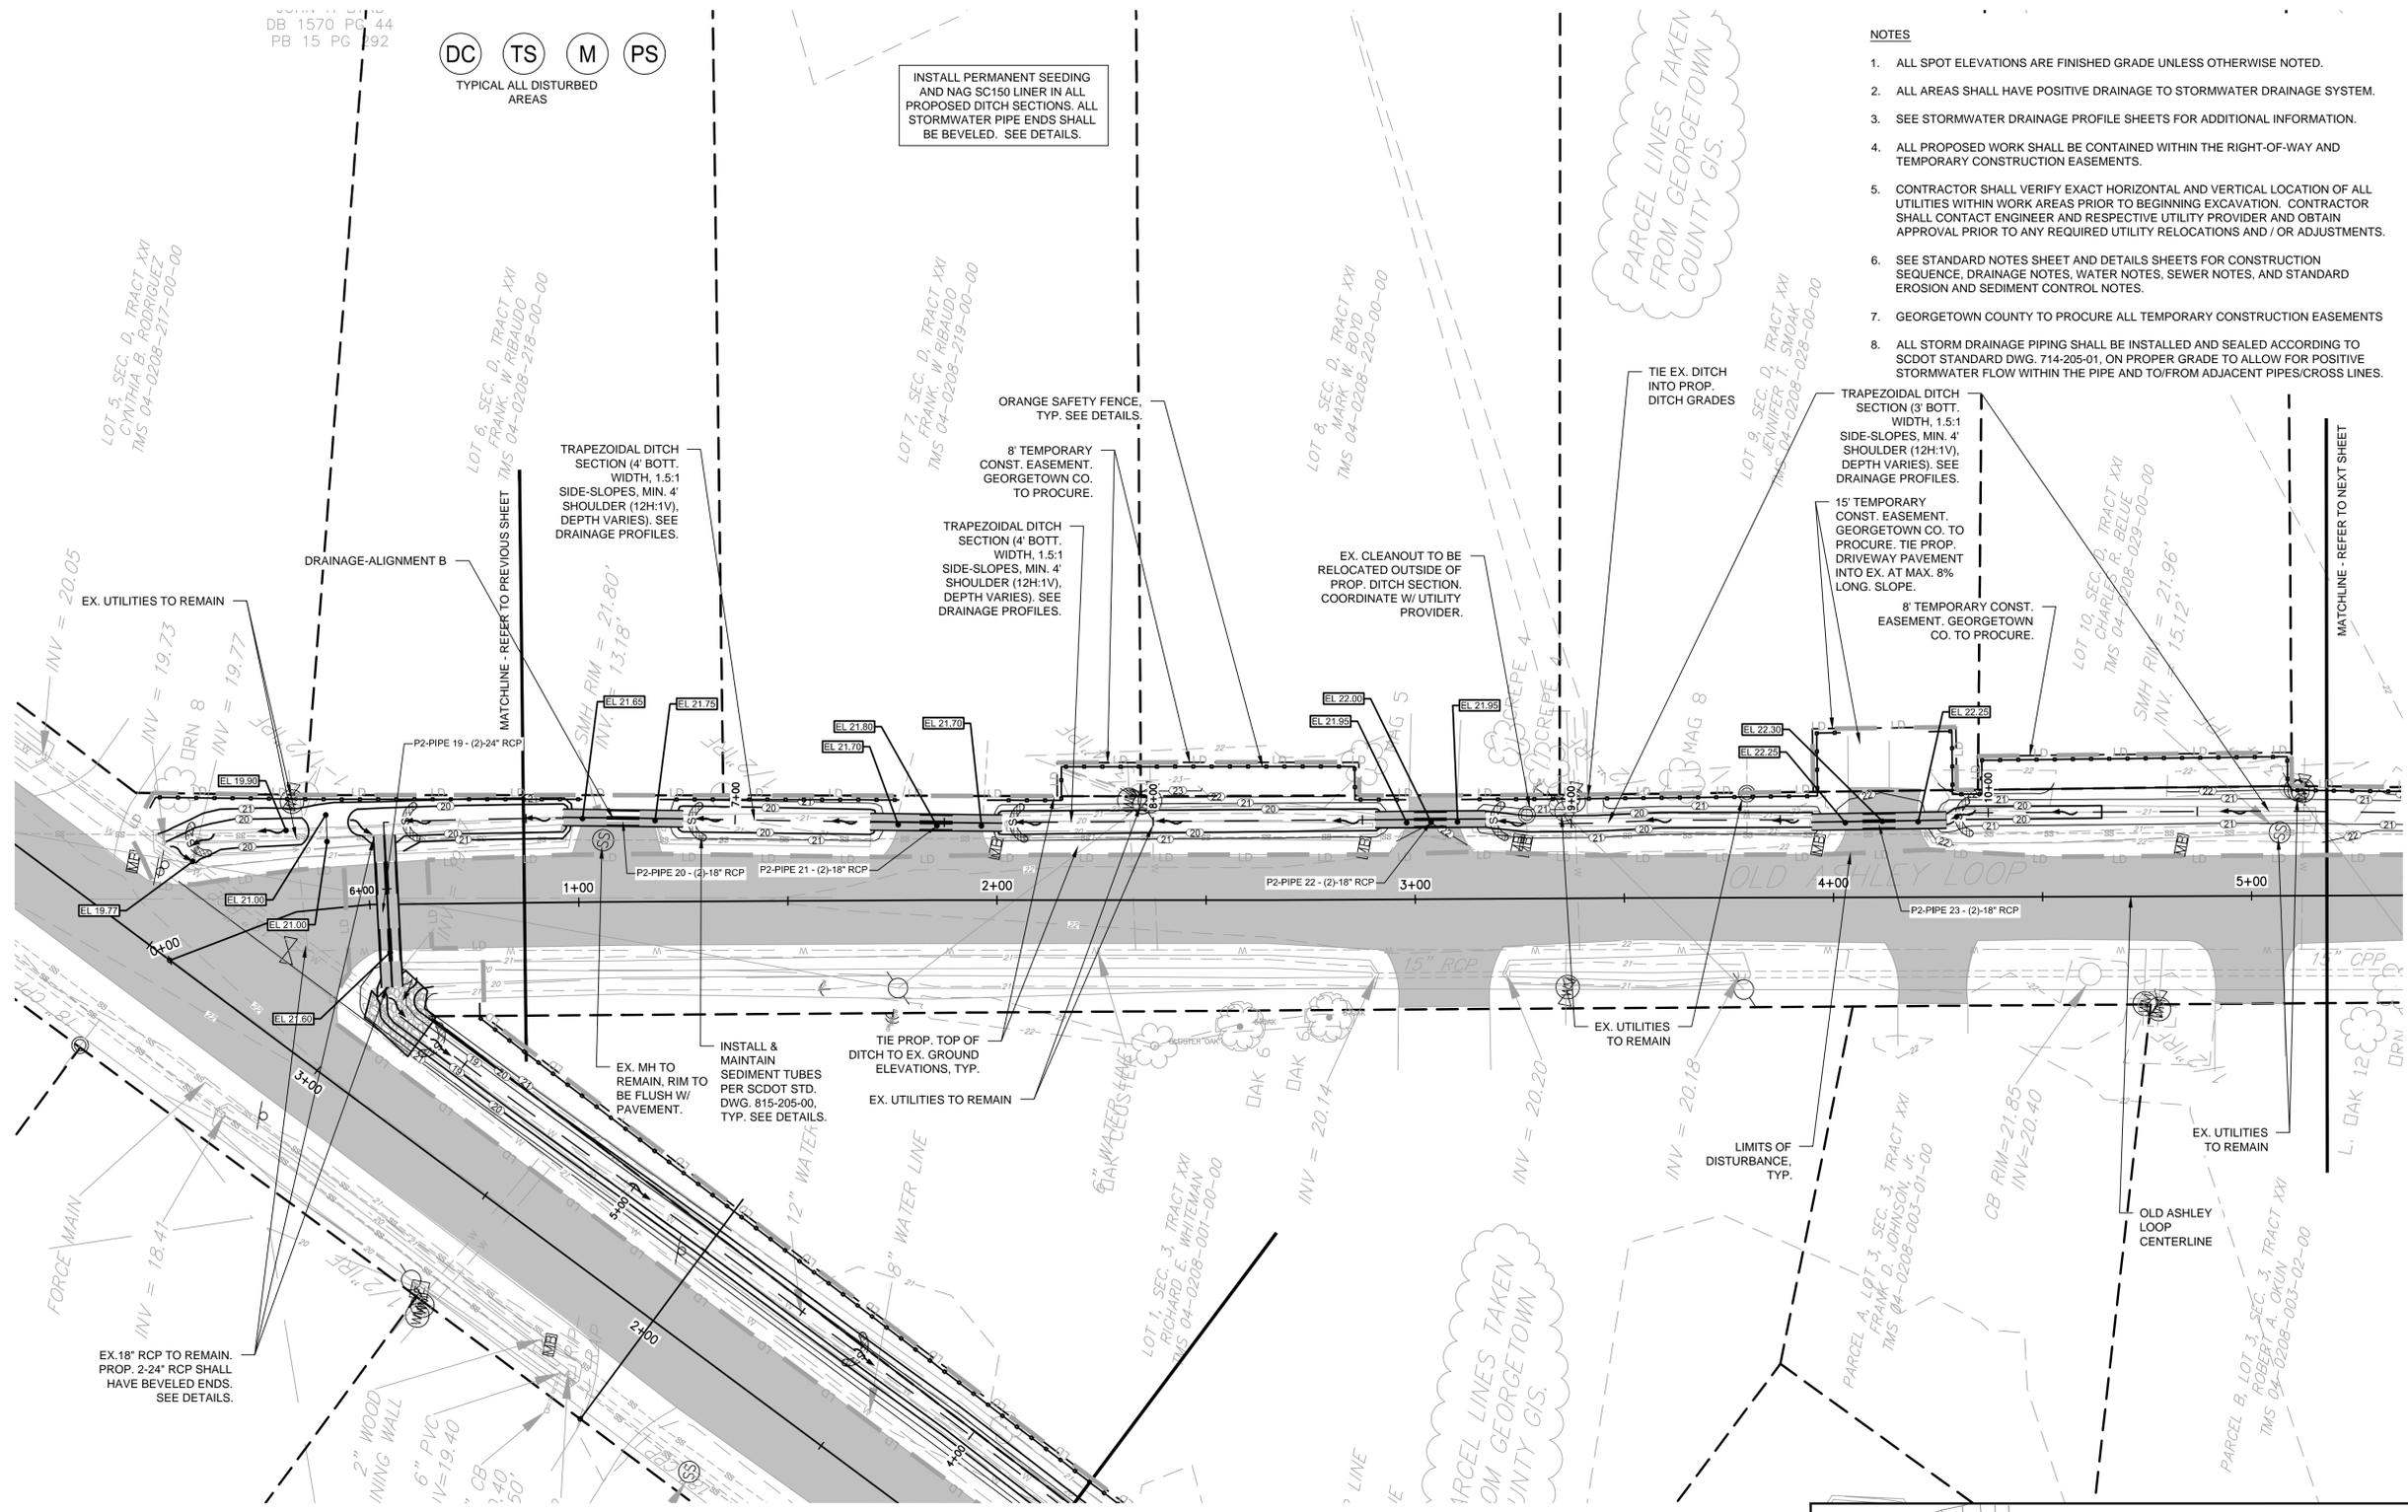


EXISTING UTILITY SERVICES SHOWN ARE APPROXIMATE ONLY AND DO NOT NECESSARILY REPRESENT ALL SERVICES PRESENT. NO EXCAVATION OR ELECTRONIC DETECTION METHODS WERE USED. STANTEC CONSULTING, INC. DOES NOT WARRANT THE LOCATION, EXISTENCE OR PROPERTIES OF ANY UNDERGROUND UTILITY WITHOUT EXCAVATION AND FIELD VERIFICATION.

SWPPP NOTES:

1. STORM WATER POLLUTION PREVENTION PLAN MUST BE KEPT ON SITE OR WITHIN THIRTY MINUTES OF THE SITE AT ALL TIMES, AND IN A DESIGNATED AREA THAT IS ACCESSIBLE TO THE INSPECTORS.
2. THE PROPERTY OWNER SHALL MAINTAIN ALL STORM WATER DETENTION FACILITIES SHOWN HEREON.
3. SWPPP SHOULD INCLUDE A CONCRETE WASHOUT/STAGING AREA FOR SITE AND BUILDING CONSTRUCTION AND ALL OTHER PURPOSES OF THE DEVELOPMENT TO INCLUDE BUT NOT LIMITED TO PAINTERS.
4. A CERTIFIED STORM WATER AS-BUILT MUST BE SUBMITTED TO DHEC PRIOR TO RECEIVING A NOTICE OF TERMINATION.
5. SITE MUST BE BUILT ACCORDING TO APPROVED DHEC PLANS UNLESS SWPPP DOCUMENTS ARE UPDATED BY THE ORIGINAL SWPPP PREPARER, OTHERWISE, PERMITS WILL BE INVALIDATED.
6. NO OBSTRUCTIONS, INCLUDING BUT NOT LIMITED TO FENCES, DIRT MOUNDS, AND/OR THE LANDSCAPING OF BUSHES, SHRUBS AND TREES, MAY BE PERMITTED AND/OR BUILT WITHIN ANY SWALE AND/OR DRAINAGE EASEMENT.

- TS TEMPORARY SEEDING
- M MULCHING
- DC DUST CONTROL
- PS PERMANENT STABILIZATION

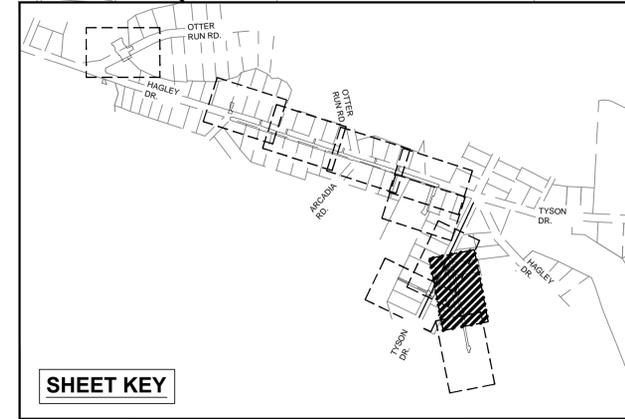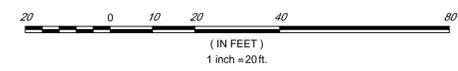

SHEET KEY



Know what's below.
Call before you dig.

Copyright Reserved

The Contractor shall verify and be responsible for all dimensions. DO NOT scale the drawing - any errors or omissions shall be reported to Stantec without delay. The Copyrights to all designs and drawings are the property of Stantec. Reproduction or use for any purpose other than that authorized by Stantec is forbidden.

Consultants

Legend

- FLOW ARROW
- SURFACE SPOT ELEVATION
- LIMITS OF DISTURBANCE
- RIGHT-OF-WAY / PROPERTY LINE
- TEMP. CONST. ESMT. LINE
- EXISTING CONTOUR
- PROPOSED CONTOUR
- SEDIMENT TUBES
- ORANGE SAFETY FENCE

Notes

This drawing is not to be used for construction purposes unless signed and sealed by the Engineer of Record and stamped "Approved For Construction." Use of this drawing for quantity take-offs and pricing is preliminary until all applicable permits have been obtained.

DC TS M PS
TYPICAL ALL DISTURBED AREAS

INSTALL PERMANENT SEEDING AND NAG SC150 LINER IN ALL PROPOSED DITCH SECTIONS. ALL STORMWATER PIPE ENDS SHALL BE BEVELED. SEE DETAILS.

NOTES

- ALL SPOT ELEVATIONS ARE FINISHED GRADE UNLESS OTHERWISE NOTED.
- ALL AREAS SHALL HAVE POSITIVE DRAINAGE TO STORMWATER DRAINAGE SYSTEM.
- SEE STORMWATER DRAINAGE PROFILE SHEETS FOR ADDITIONAL INFORMATION.
- ALL PROPOSED WORK SHALL BE CONTAINED WITHIN THE RIGHT-OF-WAY AND TEMPORARY CONSTRUCTION EASEMENTS.
- CONTRACTOR SHALL VERIFY EXACT HORIZONTAL AND VERTICAL LOCATION OF ALL UTILITIES WITHIN WORK AREAS PRIOR TO BEGINNING EXCAVATION. CONTRACTOR SHALL CONTACT ENGINEER AND RESPECTIVE UTILITY PROVIDER AND OBTAIN APPROVAL PRIOR TO ANY REQUIRED UTILITY RELOCATIONS AND / OR ADJUSTMENTS.
- SEE STANDARD NOTES SHEET AND DETAILS SHEETS FOR CONSTRUCTION SEQUENCE, DRAINAGE NOTES, WATER NOTES, SEWER NOTES, AND STANDARD EROSION AND SEDIMENT CONTROL NOTES.
- GEORGETOWN COUNTY TO PROCURE ALL TEMPORARY CONSTRUCTION EASEMENTS.
- ALL STORM DRAINAGE PIPING SHALL BE INSTALLED AND SEALED ACCORDING TO SCDOT STANDARD DWG. 714-205-01, ON PROPER GRADE TO ALLOW FOR POSITIVE STORMWATER FLOW WITHIN THE PIPE AND TO/FROM ADJACENT PIPES/CROSS LINES.

APPROVED FOR CONSTRUCTION

Revision	By	Appd.	YY.MM.DD
4. Revised per SCDOT Comments	JTP	BCK	17.12.04
3. Revised per SCDOT Comments	JTP	BCK	17.08.02
2. Issued for Permit Review	JTP	BCK	17.05.30
1. Issued for Internal Review	JTP	BCK	16.06.01

File Name:	Dwn.	Crkd.	Dign.	YY.MM.DD

Permit-Seal




Client/Project
Georgetown County

Hagley West Drainage Improvements
Phase 2
Georgetown, SC

Title
EROSION CONTROL, GRADING, UTILITIES,
& DRAINAGE IMPROVEMENTS

Project No.	Scale	
178420615	1" = 20'	
Drawing No.	Sheet	Revision
C23		

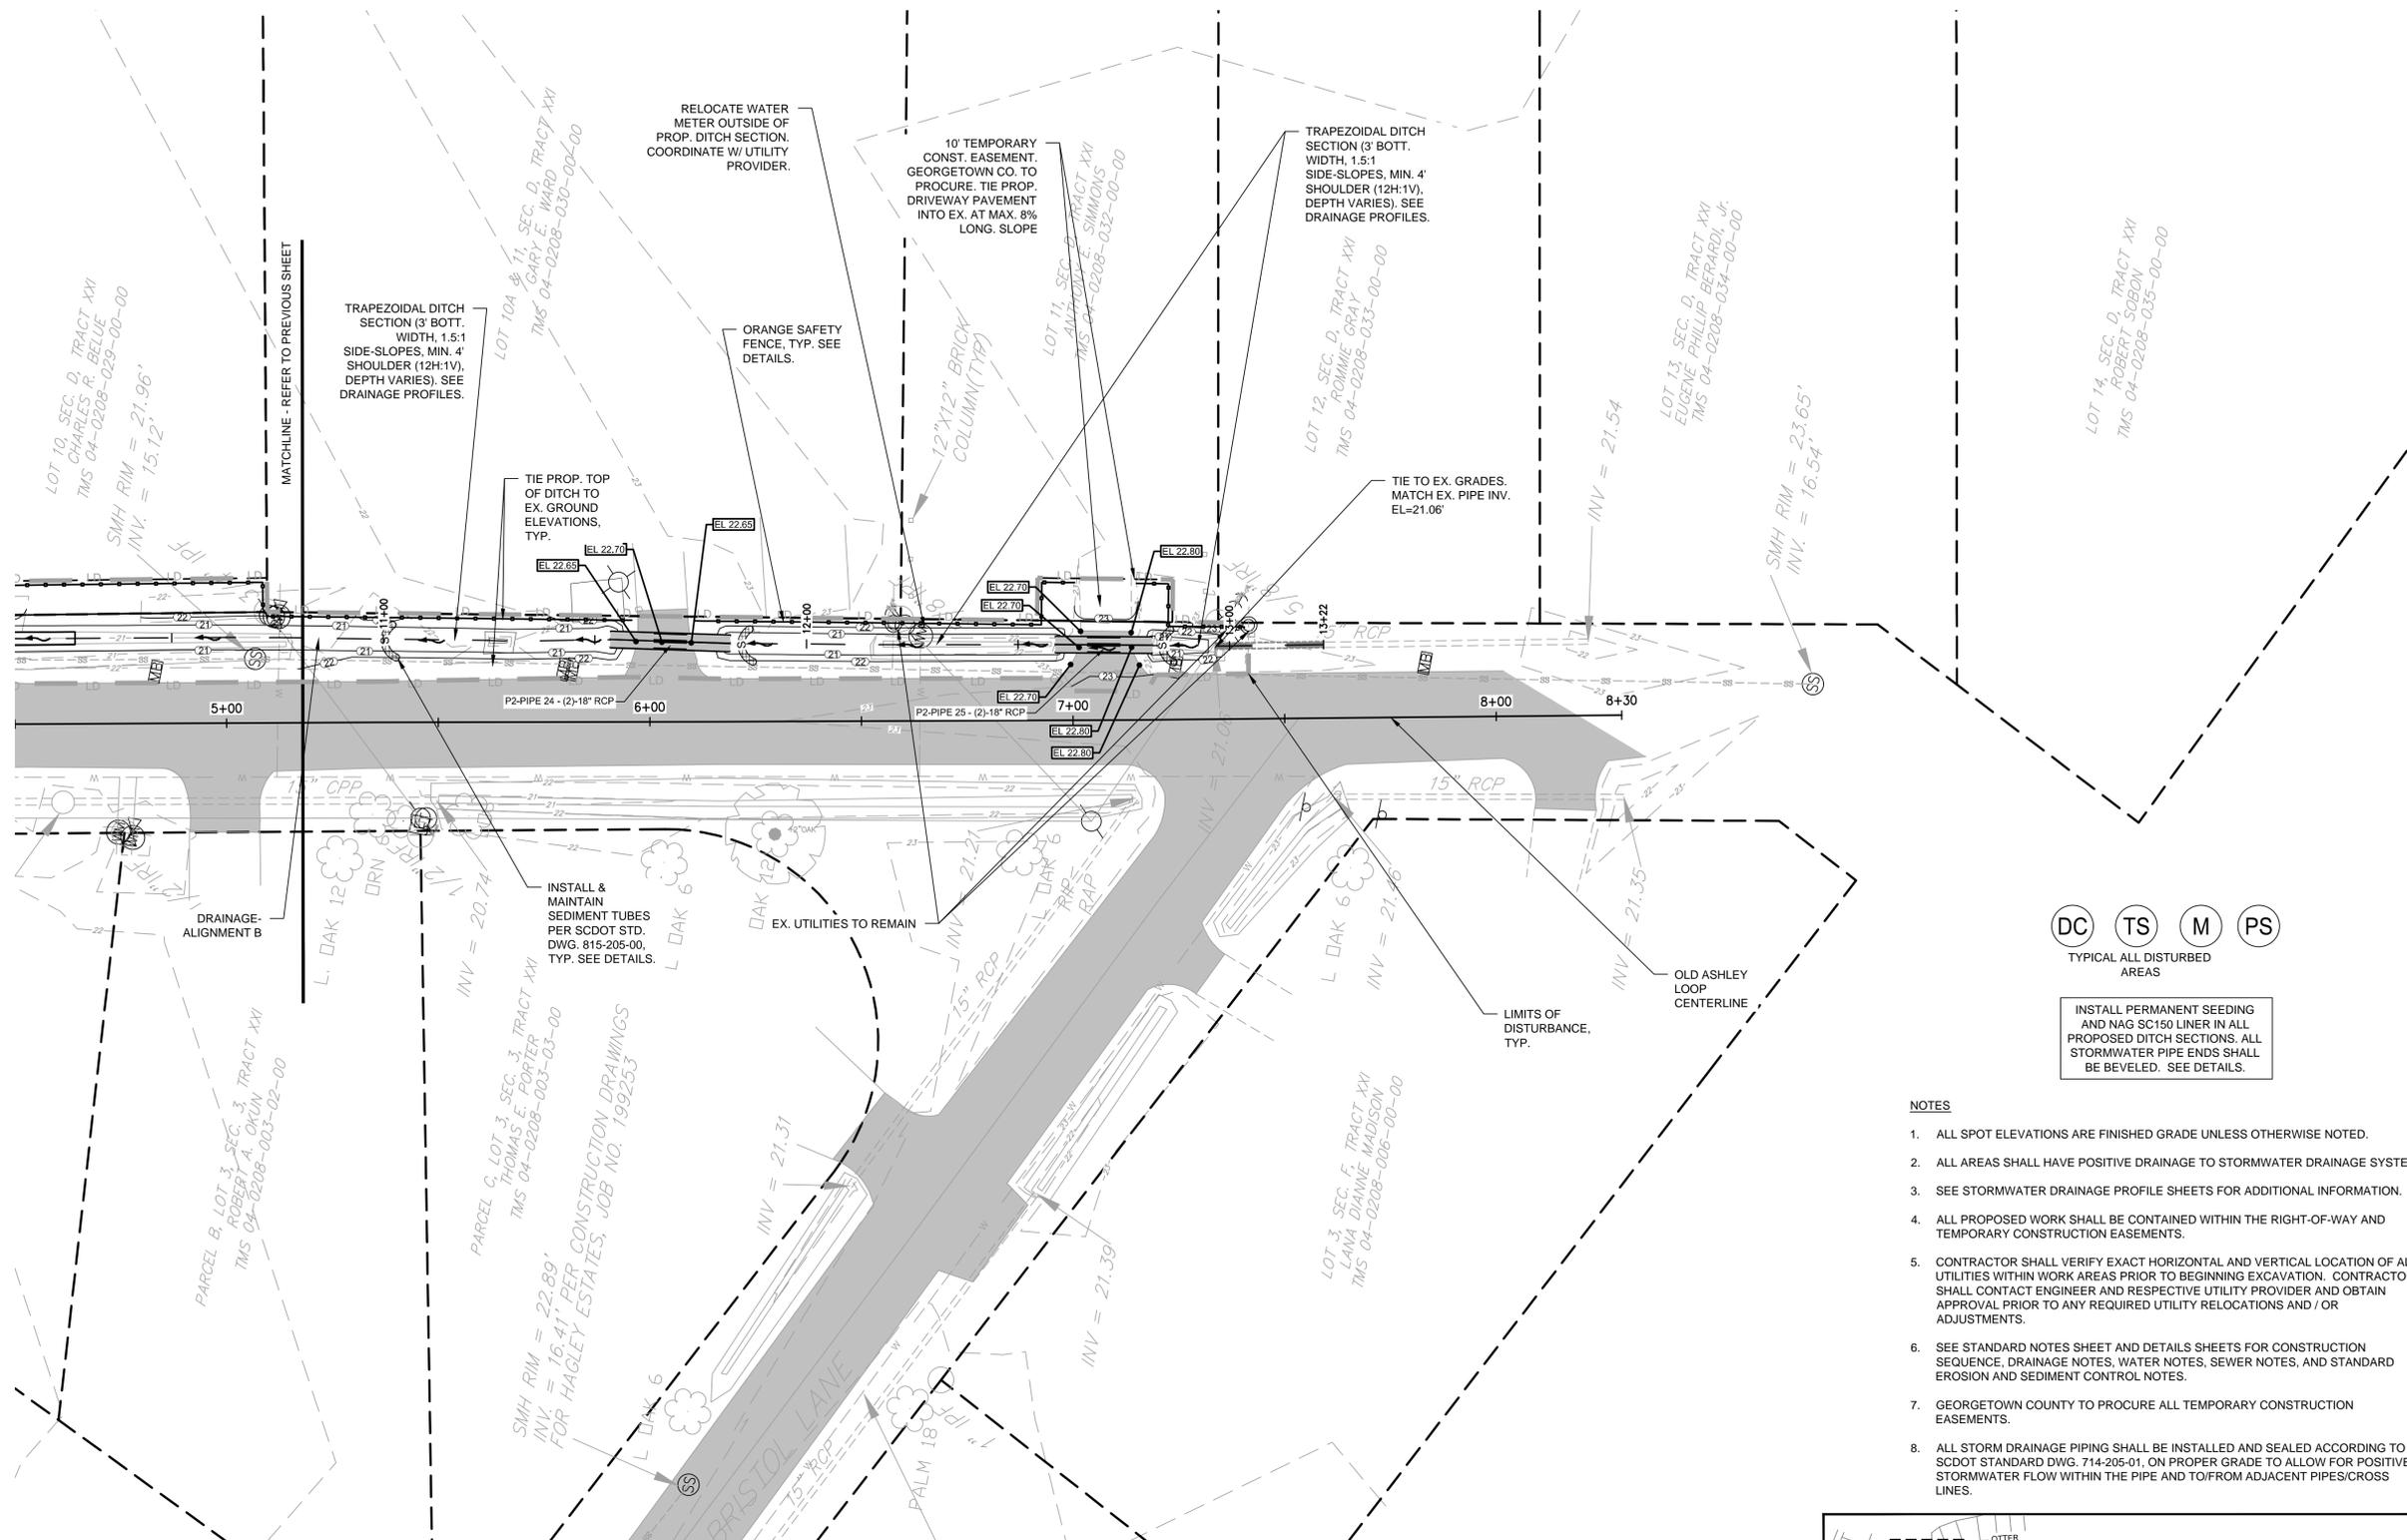


EXISTING UTILITY SERVICES SHOWN ARE APPROXIMATE ONLY AND DO NOT NECESSARILY REPRESENT ALL SERVICES PRESENT. NO EXCAVATION OR ELECTRONIC DETECTION METHODS WERE USED. STANTEC CONSULTING, INC. DOES NOT WARRANT THE LOCATION, EXISTENCE OR PROPERTIES OF ANY UNDERGROUND UTILITY WITHOUT EXCAVATION AND FIELD VERIFICATION.

SWPPP NOTES:

- STORM WATER POLLUTION PREVENTION PLAN MUST BE KEPT ON SITE OR WITHIN THIRTY MINUTES OF THE SITE AT ALL TIMES, AND IN A DESIGNATED AREA THAT IS ACCESSIBLE TO THE INSPECTORS.
- THE PROPERTY OWNER SHALL MAINTAIN ALL STORM WATER DETENTION FACILITIES SHOWN HEREON.
- SWPPP SHOULD INCLUDE A CONCRETE WASHOUT/STAGING AREA FOR SITE AND BUILDING CONSTRUCTION AND ALL OTHER PURPOSES OF THE DEVELOPMENT TO INCLUDE BUT NOT LIMITED TO PAINTERS.
- A CERTIFIED STORM WATER AS-BUILT MUST BE SUBMITTED TO DHEC PRIOR TO RECEIVING A NOTICE OF TERMINATION.
- SITE MUST BE BUILT ACCORDING TO APPROVED DHEC PLANS UNLESS SWPPP DOCUMENTS ARE UPDATED BY THE ORIGINAL SWPPP PREPARER, OTHERWISE, PERMITS WILL BE INVALIDATED.
- NO OBSTRUCTIONS, INCLUDING BUT NOT LIMITED TO FENCES, DIRT MOUNDS, AND/OR THE LANDSCAPING OF BUSHES, SHRUBS AND TREES, MAY BE PERMITTED AND/OR BUILT WITHIN ANY SWALE AND/OR DRAINAGE EASEMENT.

- TS TEMPORARY SEEDING
- M MULCHING
- DC DUST CONTROL
- PS PERMANENT STABILIZATION

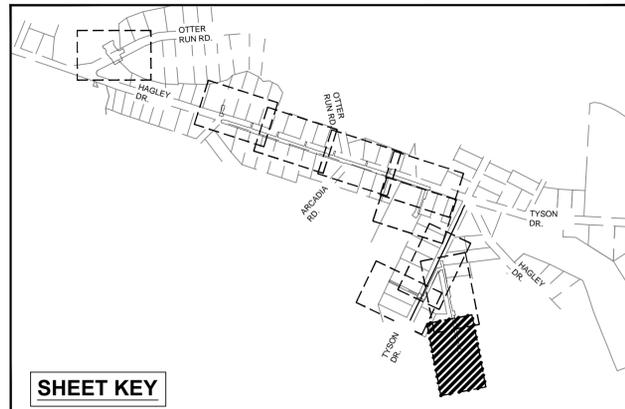

SHEET KEY

V:\178420615\178420615\Urban\Land\Drawings\Waste\178420615-02.dwg 2017/12/01 10:09 AM By: Proctor, John



Know what's below.
Call before you dig.

Copyright Reserved

The Contractor shall verify and be responsible for all dimensions. DO NOT scale the drawing - any errors or omissions shall be reported to Stantec without delay. The Copyrights to all designs and drawings are the property of Stantec. Reproduction or use for any purpose other than that authorized by Stantec is forbidden.

Consultants

Legend

Notes

This drawing is not to be used for construction purposes unless signed and sealed by the Engineer of Record and stamped "Approved For Construction." Use of this drawing for quantity take-offs and pricing is preliminary until all applicable permits have been obtained.

APPROVED FOR CONSTRUCTION

Revision

Revision	By	Appd.	YY.MM.DD
4. Revised per SCDO Comments	JTP	BCK	17.12.04
3. Revised per SCDO Comments	JTP	BCK	17.08.02
2. Issued for Permit Review	JTP	BCK	17.05.30
1. Issued for Internal Review	JTP	BCK	16.06.01

File Name: _____ Dwn. Crkd. Dign. YY.MM.DD

Permit-Seal



Client/Project
Georgetown County

Hagley West Drainage Improvements
Phase 2
Georgetown, SC

Title
STORM DRAINAGE PROFILES

Project No.
178420615

Drawing No. 178420615


Scale
1" = 30'

Sheet
C24


Revision

1 of 34


0

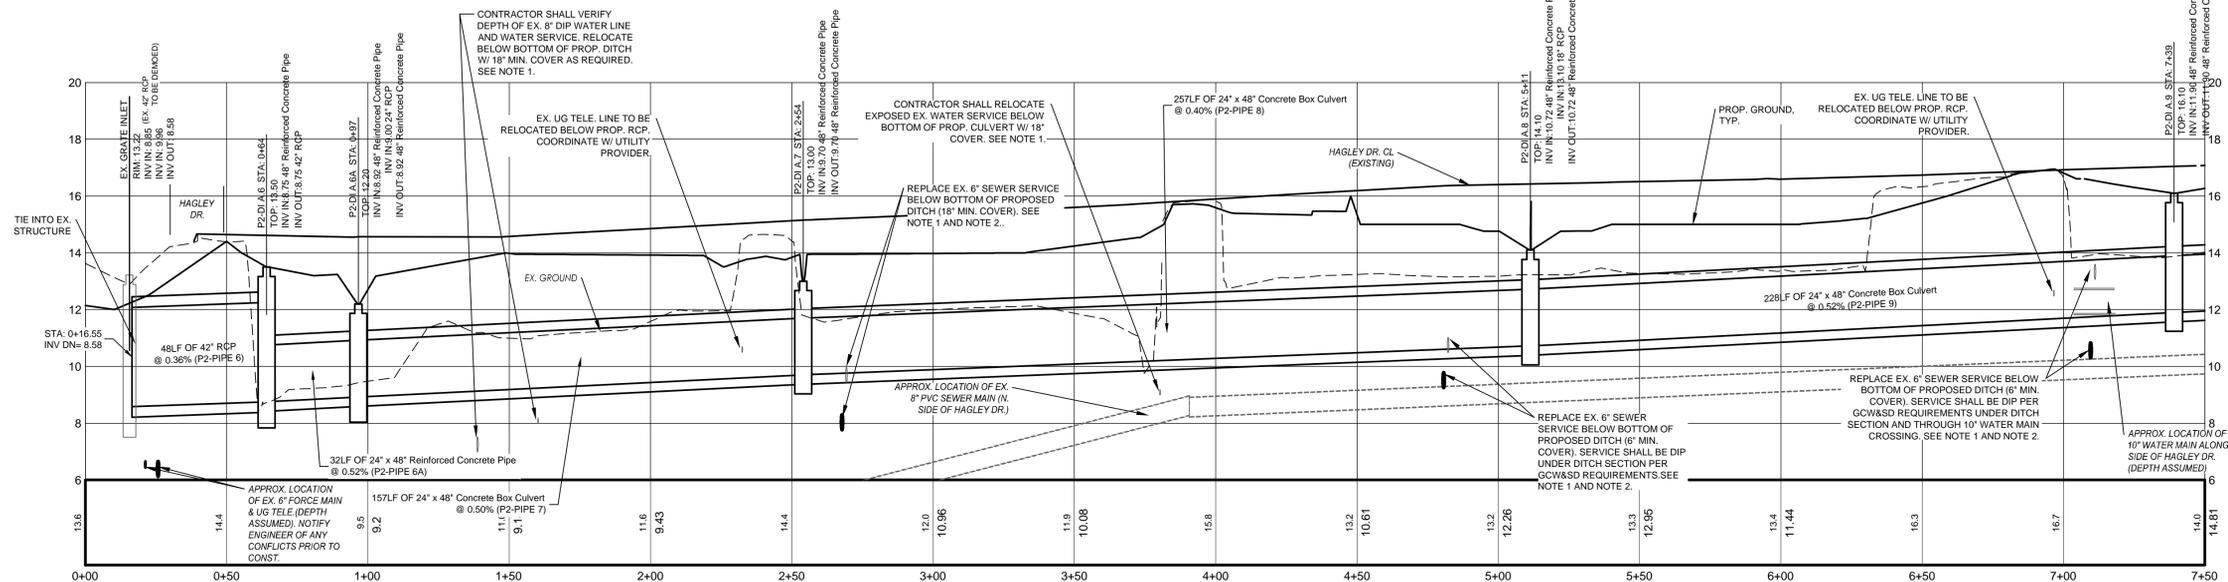

DRAINAGE-P2-ALIGNMENT A PROFILE
SCALE: H: 1"=30'
V: 1"=3'

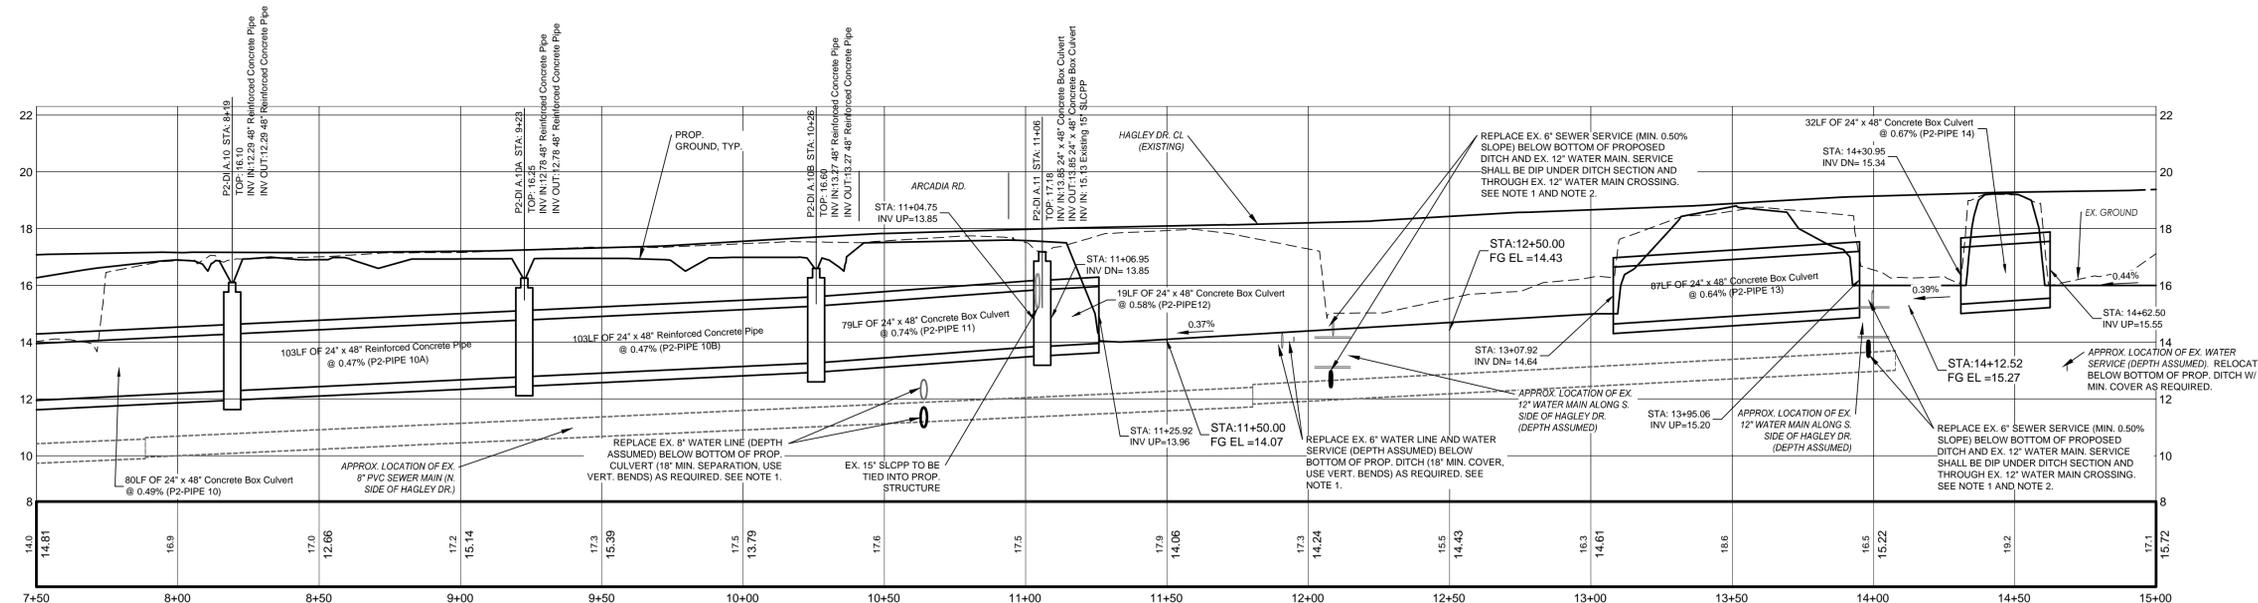

DRAINAGE-P2-ALIGNMENT A PROFILE
SCALE: H: 1"=30'
V: 1"=3'

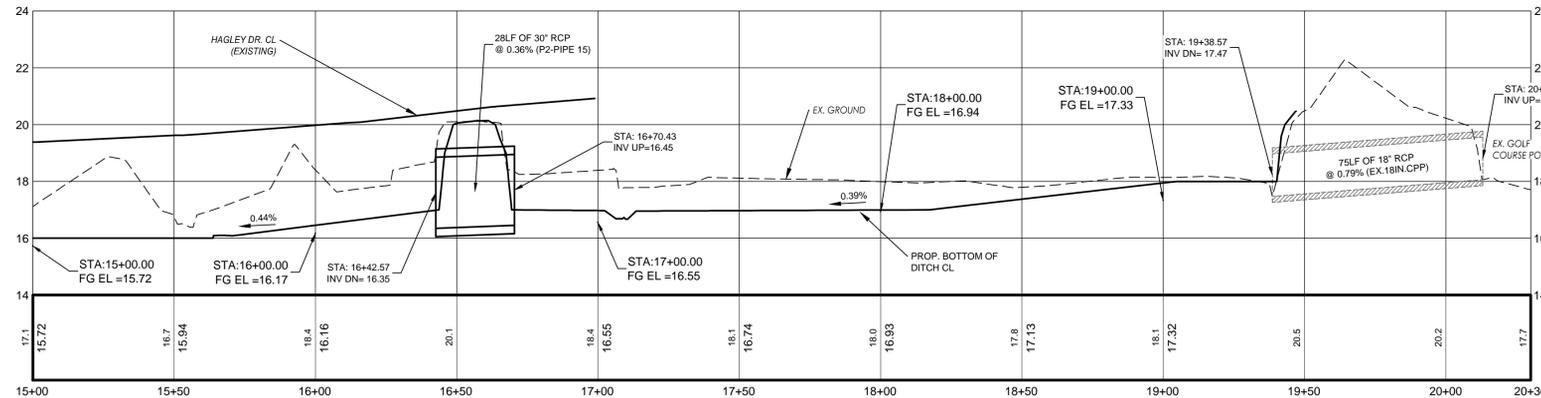

DRAINAGE-P2-ALIGNMENT A PROFILE
SCALE: H: 1"=30'
V: 1"=3'

NOTES

- CONTRACTOR SHALL COORDINATE ALL REQUIRED WATER AND SEWER UTILITY RELOCATIONS WITH GC&SD PRIOR TO CONSTRUCTION. ALL PROPOSED SANITARY SEWER SERVICES SHALL BE INSTALLED AT A MIN. 1% SLOPE UNLESS SPECIFIED OTHERWISE.
- CONTRACTOR SHALL VERIFY EX. 8" SEWER MAIN AND FORCE MAIN ELEVATIONS ON NORTH SIDE OF HAGLEY DR. AND EX. 10" AND 12" WATER MAIN ELEVATIONS ON SOUTH SIDE OF HAGLEY DRIVE PRIOR TO CONSTRUCTION. CONTRACTOR SHALL CONFIRM WITH GC&SD AND ENGINEER PRIOR TO CONSTRUCTION THAT SEWER SERVICE RELOCATIONS SHOWN ARE ADEQUATE.
- WATER MAIN RELOCATIONS BELOW STORMWATER SHALL UTILIZE 45° VERTICAL BENDS AND RESTRAINED JOINTS PER DETAILS.



V:\178420615\Submittal\Drawings\Wast\178420615-01-Design\178420615.dwg 2017/12/01 10:01 AM By: JTP/Proc. JTP



Know what's below.
Call before you dig.

Copyright Reserved

The Contractor shall verify and be responsible for all dimensions. DO NOT scale the drawing - any errors or omissions shall be reported to Stantec without delay. The Copyrights to all designs and drawings are the property of Stantec. Reproduction or use for any purpose other than that authorized by Stantec is forbidden.

Consultants

Legend

Notes

This drawing is not to be used for construction purposes unless signed and sealed by the Engineer of Record and stamped "Approved For Construction." Use of this drawing for quantity take-offs and pricing is preliminary until all applicable permits have been obtained.

APPROVED FOR CONSTRUCTION

Revision	By	Appd.	YY.MM.DD
4. Revised per SCDOF Comments	JTP	BCK	17.12.04
3. Revised per SCDOF Comments	JTP	BCK	17.08.02
2. Issued for Permit Review	JTP	BCK	17.05.30
1. Issued for Internal Review	JTP	BCK	16.06.01

File Name: _____ Dwn. Crkd. Dign. YY.MM.DD

Permit-Seal



Client/Project
 Georgetown County


Hagley West Drainage Improvements
 Phase 2
 Georgetown, SC

Title


STORM DRAINAGE PROFILES

Project No.	Scale	
178420615	1" = 30'	
Drawing No.	Sheet	Revision

C25 25 of 34 0

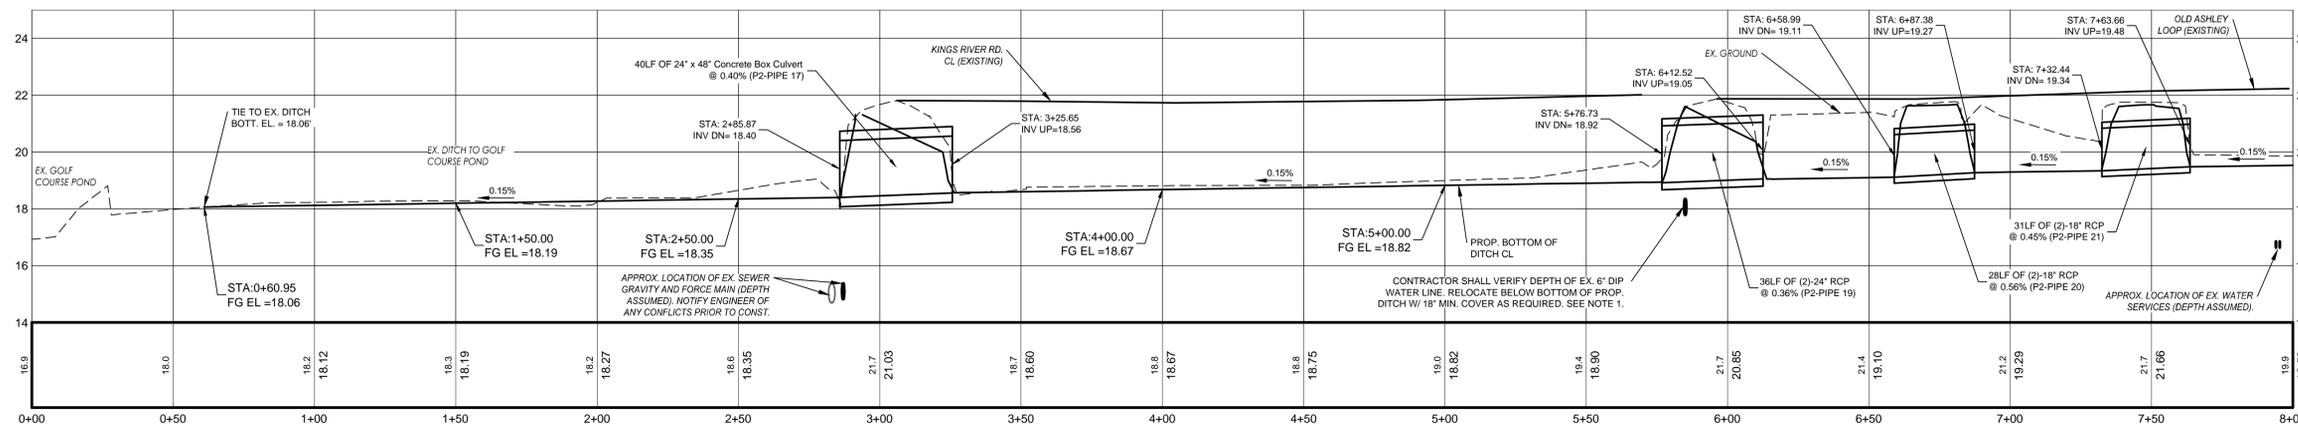

DRAINAGE-P2-ALIGNMENT B PROFILE
 SCALE: H: 1"=30'
 V: 1"=3'

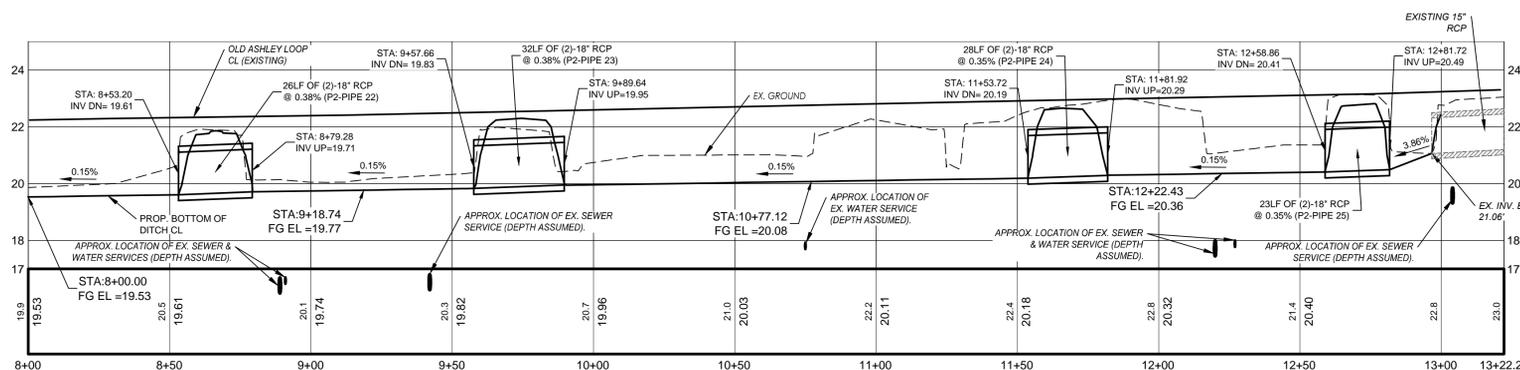

DRAINAGE-P2-ALIGNMENT B PROFILE
 SCALE: H: 1"=30'
 V: 1"=3'

NOTES

- CONTRACTOR SHALL COORDINATE ALL REQUIRED WATER AND SEWER UTILITY RELOCATIONS WITH GC&WD PRIOR TO CONSTRUCTION. ALL PROPOSED SANITARY SEWER SERVICES SHALL BE INSTALLED AT A MIN. 1% SLOPE.
- WATER MAIN RELOCATIONS BELOW STORMWATER SHALL UTILIZE 45° VERTICAL BENDS AND RESTRAINED JOINTS PER DETAILS.

EXISTING UTILITY SERVICES SHOWN ARE APPROXIMATE ONLY AND DO NOT NECESSARILY REPRESENT ALL SERVICES PRESENT. NO EXCAVATION OR ELECTRONIC DETECTION METHODS WERE USED. STANTEC CONSULTING, INC. DOES NOT WARRANT THE LOCATION, EXISTENCE OR PROPERTIES OF ANY UNDERGROUND UTILITY WITHOUT EXCAVATION AND FIELD VERIFICATION.



Know what's below.
 Call before you dig.



Copyright Reserved

The Contractor shall verify and be responsible for all dimensions. DO NOT scale the drawing - any errors or omissions shall be reported to Stantec without delay. The Copyrights to all designs and drawings are the property of Stantec. Reproduction or use for any purpose other than that authorized by Stantec is forbidden.

Consultants

Legend

Notes

This drawing is not to be used for construction purposes unless signed and sealed by the Engineer of Record and stamped "Approved For Construction." Use of this drawing for quantity take-offs and pricing is preliminary until all applicable permits have been obtained.

APPROVED FOR CONSTRUCTION

Revision	By	Appd.	YY.MM.DD
4. Revised per SCDDOT Comments	JTP	BCK	17.12.04
3. Revised per SCDDOT Comments	JTP	BCK	17.08.02
2. Issued for Permit Review	JTP	BCK	17.05.30
1. Issued for Internal Review	JTP	BCK	16.06.01

File Name: _____ Dwn. Crkd. Dign. YY.MM.DD

Permit-Seal



Client/Project
 Georgetown County


Hagley West Drainage Improvements
 Phase 2
 Georgetown, SC

Title


ROAD CROSS SECTIONS

Project No.	Scale	
178420615	1" = 5'	
Drawing No.	Sheet	Revision


C26 26 of 34 0

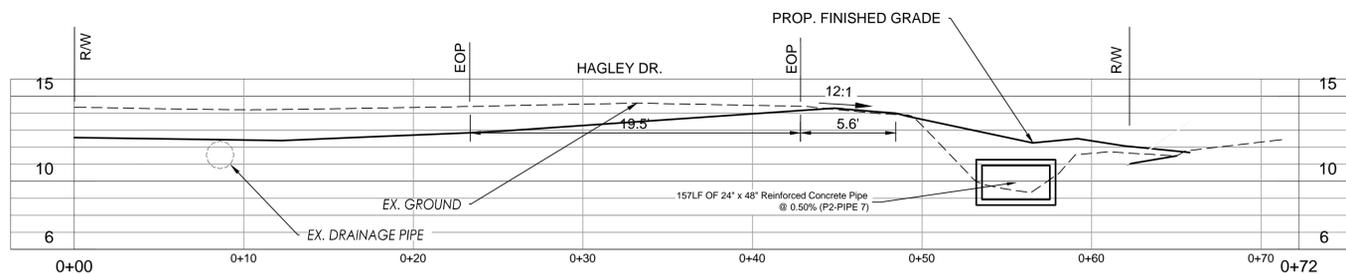


Profile View: HAGLEY-CROSS SECTION A (STA 1+00)
 Horizontal Scale: 1" = 30'
 Vertical Scale: 1" = 30'
 Vertical Exaggeration: 1:1

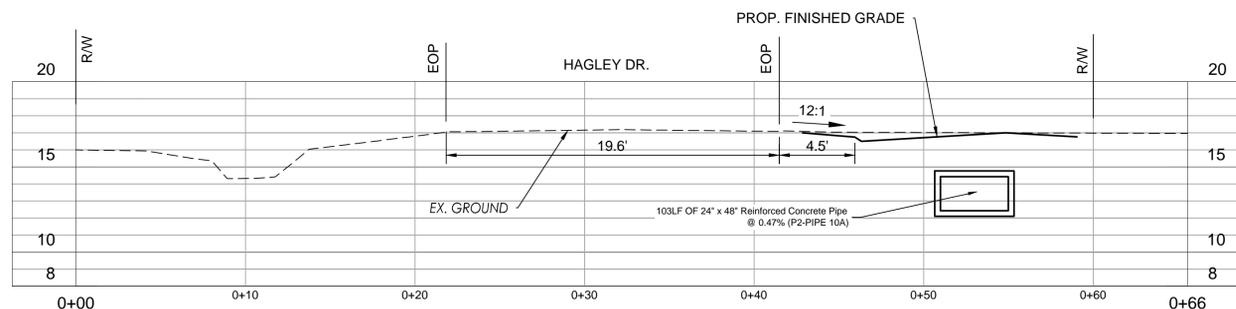

Profile View: HAGLEY-CROSS SECTION B (STA 8+50)
 Horizontal Scale: 1" = 30'
 Vertical Scale: 1" = 30'
 Vertical Exaggeration: 1:1

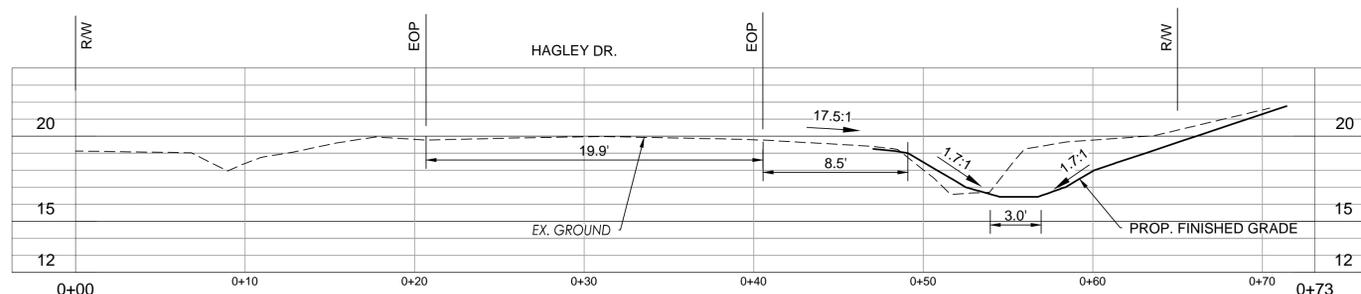

Profile View: HAGLEY-CROSS SECTION C (STA 16+00)
 Horizontal Scale: 1" = 30'
 Vertical Scale: 1" = 30'
 Vertical Exaggeration: 1:1

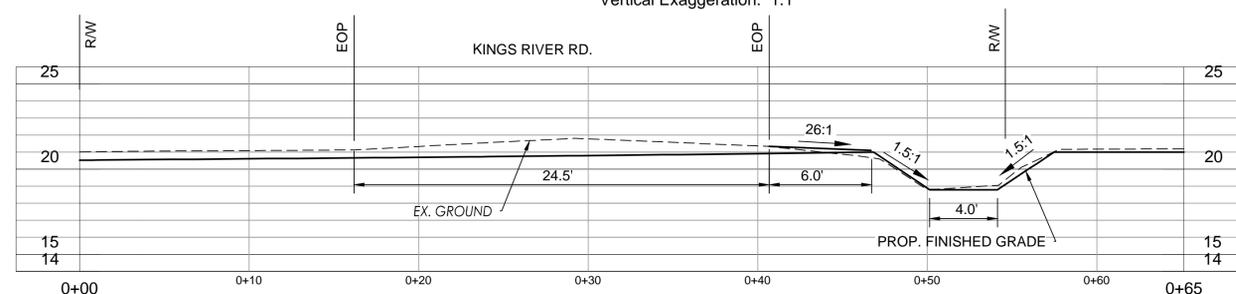

Profile View: KINGS RIVER-CROSS SECTION A (STA 2+00)
 Horizontal Scale: 1" = 30'
 Vertical Scale: 1" = 30'
 Vertical Exaggeration: 1:1



Know what's below.
 Call before you dig.

