



Georgetown County, South Carolina

129 Screven Street, Suite 239
Post Office Drawer 421270
Georgetown, SC 29442-1270
(843) 545-3083 • Fax (843) 545-3500
E-Mail • purch@gtcounty.org
Website • <http://www.gtcounty.org>

ADDENDUM #2 TO BID #16-033

BID NUMBER: 16-033

ISSUE DATE: Tuesday, April 19, 2016

OPENING DATE: ON HOLD UNTIL FURTHER NOTICE **OPENING TIME: ON HOLD**

Bid Opening Location: Georgetown County Historic Courthouse, Suite #239 (Purchasing)

Pre-Bid Conference/Site Inspection: MANDATORY-Tuesday, April 12, 2016 at 2:00 PM EST-CLOSED

PROCUREMENT FOR: Underground Steel Belted Conveyor System with Pit at MRF

Commodity Code(s): **57864, 56015, 91082**

This addendum will amend **BID #16-033, Underground Steel Belted Conveyor System with Pit at MRF** originally issued on Friday, March 25, 2016. This clarification is being provided to all known and registered correspondents in response to questions received. All addenda and original bid documents are also available online at: <http://www.georgetowncountysc.org>, select Quick Links, “Bid Opportunities” and “Current Bids.”

Question 1: How many tons do you process annually?

Answer: We process 3,000 tons annually.

Question 2: Do you have a listing of local concrete vendors that you could provide to us?

Answer: Yes, please see attached listing from our Vendor Mail List.

Question 3: How do you want to handle the dirt from the digging of the pit?

Answer: The owner will keep the dirt onsite at no charge. The proposer should coordinate this with the department to have the dirt moved to a mutually agreed upon location.

Question 4: What are the specs for the concrete/civil engineering, (i.e. thickness of concrete, reinforced)?

Answer: The County has requested concrete core testing from an outside firm in order to provide an accurate answer to this question. Therefore, the bid opening for this project has been put “On Hold” until further notice. This question will be answered via another addendum once we have the results in and the new bid opening date & time will also be announced via a later addendum.

Question 5: Is there a site plan?

Answer: The County can provide a general conceptual layout. Please find attached.

Question 6: Do you know where in the building the new conveyor is going to go?

Answer: Please refer to the attached conceptual layout. As we saw in the mandatory pre-bid site inspection, there is currently a metal wall separating the building into two halves. Per our discussion during this meeting, the middle area of the wall will be opened up by the Owner to provide space for the deconstruction of the old conveyor and installation of the new conveyor.

Question 7: Do you want any sump in the pit?

Answer: No, no sump in the pit, we will pump it ourselves.

Question 8: Who is responsible for power onsite?

Answer: Please refer to page 3 of the bid document where it states “Georgetown County will provide power onsite”.

Question 9: Who is responsible for electrical hookup of the baler?

Answer: Owner can provide electrical hookup of the baler if necessary, however, please refer to page 3 of the bid document where it states “The proposer should also include in their response costs for the mechanical installation of the new conveyor to include any electrical connections and any necessary programming.”

Question 10: Can we visit the site again with a concrete vendor of our choice?

Answer: Yes, please schedule any further voluntary site visits directly with the Superintendent of the Environmental Services Division, Fred Davis, by phone at 843-545-3449 or by email at fdavis@gtcounty.org.

Question 11: You list in the bid document that the lead time for this project is eight (8) weeks. However, it seems as though it will take four (4) weeks for just the concrete/pit to be poured and settle. Can we have more time on this?

Answer: **The department will take this into consideration. Please list on the exceptions page your estimated lead time if different than what is currently listed in the bid document.**

Question 12: What do you want done with the old decommissioned conveyor?

Answer: **The proposer should dismantle the old conveyor and move the scrap to a mutually agreed upon location outside of the building but the owner will keep the scrap.**

Question 13: Will there be a single award for the base bid and all alternate bids or will this be separate awards?

Answer: **If any/all alternate bid items are accepted, we would keep this listed as a single award for all items to the same vendor.**

Question 14: In the visit, we saw that the current bailer has a hopper. Can we fabricate a hopper to meet the new conveyor requirements as it does not appear that the new conveyor will be as high as the old conveyor?

Answer: **The conveyor has to properly feed the baler, so yes, you can create your own hopper if needed as long as it meets the specifications of the new conveyor.**

Question 15: Can you please clarify the height/position for the new conveyor?

Answer: **Please refer to the conceptual drawing attached. Ceiling heights are noted on the attached drawing. See conveyor specifications for additional details.**

Question 16: What is the top peak of the building on the side where the new conveyor is to be added?

Answer: **The top peak of the addition is 18' 3", see conceptual drawing attached.**

Question 17: Do you know the charge area of the baler?

Answer: **The charge area of the baler is 60"x58".**

Question 18: What is the purpose of opening the wall and changing the conveyor position 90 degrees?

Answer: We intend to use the half of the building where the old conveyor is currently for tipping space.

Question 19: Does the baler have an upper photo eye?

Answer: No, the baler does not have an upper photo eye.

Question 20: Do you have a start date for the opening up of the current wall?

Answer: This will depend upon the schedule of our Facility Services department. However, we will not issue a notice to proceed until this has been completed.

Question 21: Do you plan on maintaining normal operations during this project?

Answer: Yes, the County will maintain normal operations during this project but will work with you to rope off sections so that you will not interfere with current County operations and the County will not interfere with your project work.

Question 22: What made you change your mind and go with an open frame?

Answer: The County changed this from the old conveyor to the new conveyor to help ensure that the new conveyor will last for many years.

Question 23: What is the soil condition for concrete purposes?

Answer: Per the County's GIS Mapping system, the soil condition is considered "Loamy Fine Sand". See copy of map attached.

Question 24: Can you confirm the voltage in the building?

Answer: The voltage is 480 3-phase.

[THE REMAINDER OF THIS PAGE IS INTENTIONALLY LEFT BLANK.]

VENDOR MAIL LIST

Vendor	Contact	Mailing Address	Street Address	City	ST	Zip	Telephone	Fax	Commodity	E-mail	Updated
Associated Contractors	Harry F. Glover, Jr	Post Office Box 11934		Columbia	SC	29211	(803)786-6926	(803)786-4724	Concrete Contractor	hglover@sc.rr.com	10/1/2005
Edwards, Tim	Tim Edwards	8743 Powell Road		Georgetown	SC	29440			Concrete Finishing		10/1/2005
Jones Fencing and Construction	Henley L. Jones Jr Brandy Todd	2876 Highway #9		Cheraw	SC	29520	(843) 537-5924	(843) 537-5646	Concrete Finishing	HJFV@SHTC.NET	10/1/2005
Love Concrete		485 Waterford Drive		Georgetown	SC	29440	(843) 527-6883		Concrete Finishing		10/1/2005
Pawleys Island Concrete, LLC	L. R. Mickle	709 Parker Dr.		Pawleys Island	SC	29585	(843) 457-4271	(843) 237-8124	Concrete Finishing		2/23/2006
Bruce, Earl	Earl Bruce	4860 Charleston Highway		Rowesville	SC	29133	(803)387-9053		Concrete Finishing		4/19/2006
Homono and Gastright Construction	Thomas Homono (cell 241-5252)	Post Office Box 14676		Myrtle Beach	SC	29587-4676			Concrete Finishing		8/11/2006
BMS, Incorporated	William Powell, Jr.	Post Office Box 748	220 Columbia Drive	Ladson	SC	29456-0748	(843)873-6595	(843)873-0219	Concrete Contractor		6/29/2007
Hughes Contracting, LLC	Jacobia Hughes	1015 Rodney Street		Orangeburg	SC	29115	(803)682-5242	(803)682-5242	Concrete Contractor	Jacobiahughes22@aol.com	5/19/2008
South Strand Landscaping, Incorporated	Jim Horton	41 Beard Lane		Pawleys Island	SC	29585	(843)237-3971	(843)241-3971	Concrete		8/4/2008
RWF Construction, LLC	Daniel Weaver	Post Office Box 69		Effingham	SC	29541	(843)662-4109	(843)662-4656	Concrete Contractor	danielweaver@sccoast.net	8/6/2008
Waccamaw Landscaping & Construction, Inc.	Chad O'Brien, VP	Post Office Box 213		Pawleys Island	SC	29585-0213	(843)237-2224	(843)237-1116	Concrete Contractor	chad@waccamawlandscaping.com	3/6/2009
Banks Construction Company	Steven DiBlasi, Assit Estimator	4902 Banco Road		Charleston	SC	29418	(843)725-1190	(843)747-8399	Concrete Paving	stevendiblasi@banksconstruction.com	3/13/2009
Sanders Brothers Construction Company	David A Van Maanen	Post Office Box 60969	1990 Harley Street	North Charleston	SC	29419-0960	(843) 744-4261	(843) 554-2095	Concrete Crushing	david@sandersbrothers.com	3/13/2009
Landmark Construction Co. Inc.	Frederick B Mixon	3255 Industry Drive		North Charleston	SC	29418	(843) 552-6186	(843) 760-0973	Concrete Contractor	jbailey@landmark-sc.com	1/11/2010
S & W Ready Mix Concrete Company		Post Office Box 872	217 Lisbon Steet	Clinton	SC	29329-0872	(843)592-1733	(910)592-7634	Concrete, Ready Mix		3/1/2010
S & W Ready Mix Concrete Company	Kim Blackmon (Mr.)	cellular (843)340-5218		Murrells Inlet	SC				Concrete, Ready Mix	kblackmon@snwreadymix.com	3/1/2010
Newman Davis Construction Inc.	Robert T. Newman	3140 Myrtle Beach Hwy		Sumter	SC	29153	(803)495-4420	(803) 495-4430	Concrete Contractor	carol.newmandavis@yahoo.com	6/25/2010
Oceanside Enterprises, Inc	William Antonucci	812 South Poplar Drive, Suite 12		Surfside Beach	SC	29575	(843)238-9463	(843)238-9463	Concrete Contractor	inlethouse@yahoo.com	9/7/2010
GE&J Concrete Construction	Kenneth Singletary	1050 Dennis Rd.		Lake City	SC	29560	(843)598-3833		Concrete Contractor	geandjconcrete@gmail.com	12/6/2010
Lindler Construction Company, Inc db/a Homeowner Services	Ben Lindler	Post Office Box 5496		Columbia	SC	29250	(803)252-9948	(803)779-3609	Concrete Contractor	HOS1@bellsouth.net	12/30/2010
Tuck, A. M. Incorporated	H Woolen	Post Office Box 486		Greenwood	SC	29648	(864)223-5624	(864)223-7846	Concrete Specialist Contractor	hwoolen@amtuck.com	5/24/2012
Affordable Concrete & Masonry	Steve Hughes	6491 Hwy 701 N.		Conway	SC	29526	(843)369-1414	(843)369-1415	Concrete Contractor	affordablemason2@gmail.com	1/3/2013
Smith, L. A. & Co., Inc.	Larry A. Smith	3501 Broad Street Ext.		Sumter		29154	(803)494-2700	(803)494-2704	Concrete Contractor	jd@lasmithproperties.com	1/4/2013
Palmetto Corporation of Conway	Heath Guyton, Estimator	Post Office Box 346		Conway	SC	29528-0346	(843)365-2156	(843)365-7733	Concrete Contractor	hguyton@palmettocorp.net	5/13/2013
Quality Concrete Steps	Johnathan Giles	923 Lanes Creek Drive		Georgetown	SC	29440	(843)527-1273		Concrete Parking Curbs		7/24/2013
Prospect Fabrication, Inc.	Michael (Mack) Hanna	Post Office Box 840		Johnsonville	SC	29555-0840	(843)380-0751	(843)380-0731	Concrete Contractor	prospectfab@aol.com	2/7/2014
Byers Concrete Construction	Tom Byers	1220B Donaldson Road		Greenville	SC	29605	(864)422-1013	(864)422-1015	Concrete Contractor	byersconcrete@bellsouth.net	2/11/2014
Hardee, A. O. & Son, Inc.	Thomas Gunn, Estimator	55 Park Street Ext.		Little River	SC	29566-7818	(843) 249-1264	(843) 249-1503	Concrete Curb & Gutter	Thomas@aohardee-son.com	12/16/2014
Concrete Designs, Incorporated		Post Office Box 15164	2835 Holmestown Road	Surfside Beach	SC	29587-5164	(843)650-0099	(843)650-7770	Concrete Parking bumpers/car stops w/ Pins		12/18/2014
Coastal Asphalt, LLC	Matt Winburn or Chris Jones	2142 Winburn Street		Conway	SC	29527	(843)397-7325	(843)397-1888	Concrete Contractor	chrisj@coastalaspallllc.com	2/18/2015
M&M Construction Contracting, LLC	Phillip W Marlow	Post Office Box 882		Johnsonville	SC	29555	(843)380-1976	(843)380-0401	Concrete Contractor	voxmela@aol.com	4/17/2015
GE&J Concrete Construction	Kenneth Singletary	1015 Dennis Road		Lake City	SC	29560	(843)598-4147		Concrete Construction & Repair		6/15/2015
Greenwave Contracting, Incorporated	Mendal Nettles/Blake Harwell	5888 Highmarket St.		Georgetown	SC	29440	(843)240-9738		Concrete Contractor	greenwavecorp@gmail.com	11/9/2015
Southern Demolition, LLC	William H Alford	Post Office Box 7037		Myrtle Beach	SC	29572	(843)913-3366		Concrete Crushing		12/30/2015
Commercial Consultants	Robert Cox	6320 Choppee Road		Georgetown	SC	29440	(843)240-8096		Concrete Contractor	coxconsultants@gmail.com	1/4/2016

GEORGETOWN MATERIAL
RECOVERY FACILITY
IMPROVEMENTS

CONSTRUCTION
DRAWING

REVISIONS

NO. DATE DESCRIPTION

1 10/15/2014

2 11/10/2014

3 12/15/2014

4 01/15/2015

5 02/15/2015

6 03/15/2015

7 04/15/2015

8 05/15/2015

9 06/15/2015

10 07/15/2015

11 08/15/2015

12 09/15/2015

13 10/15/2015

14 11/15/2015

15 12/15/2015

16 01/15/2016

17 02/15/2016

18 03/15/2016

19 04/15/2016

20 05/15/2016

SHEET TITLE


EQUIPMENT
LAYOUT
(CONCEPTUAL)

SCALE


1/8" = 1'

SHEET

C001

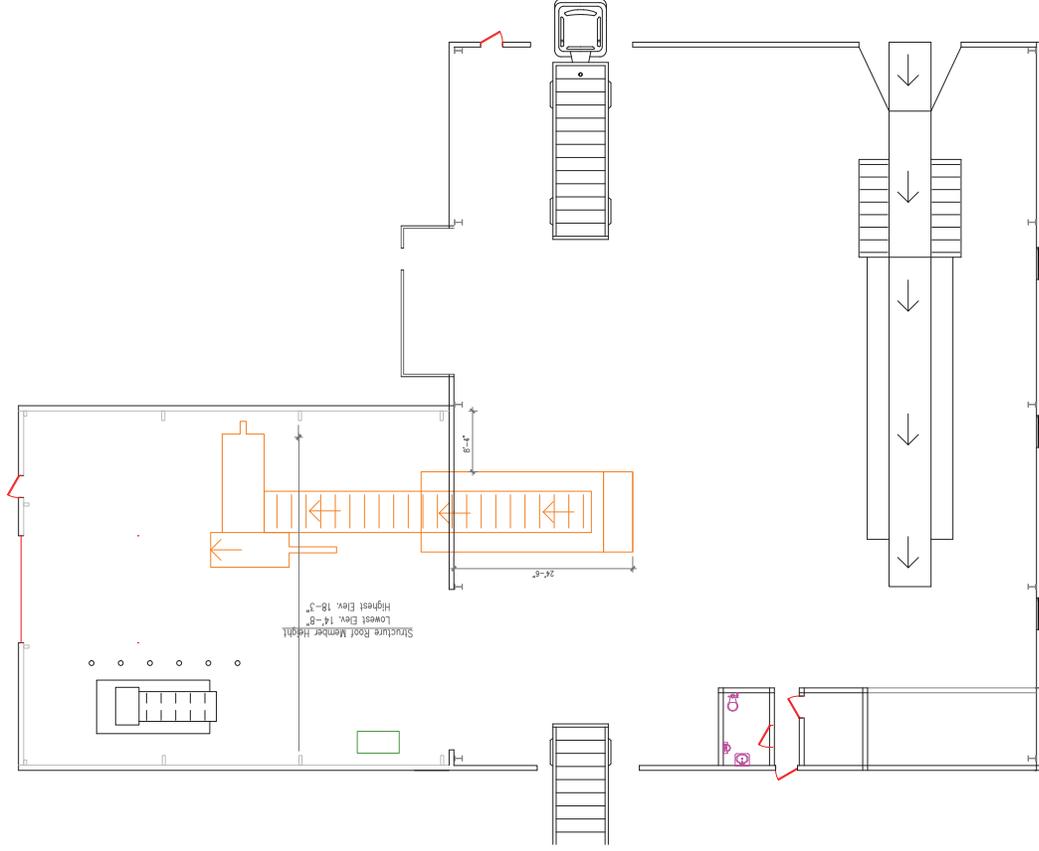

CONCEPTUAL DRAWING
-NOTE FOR CONSTRUCTION-

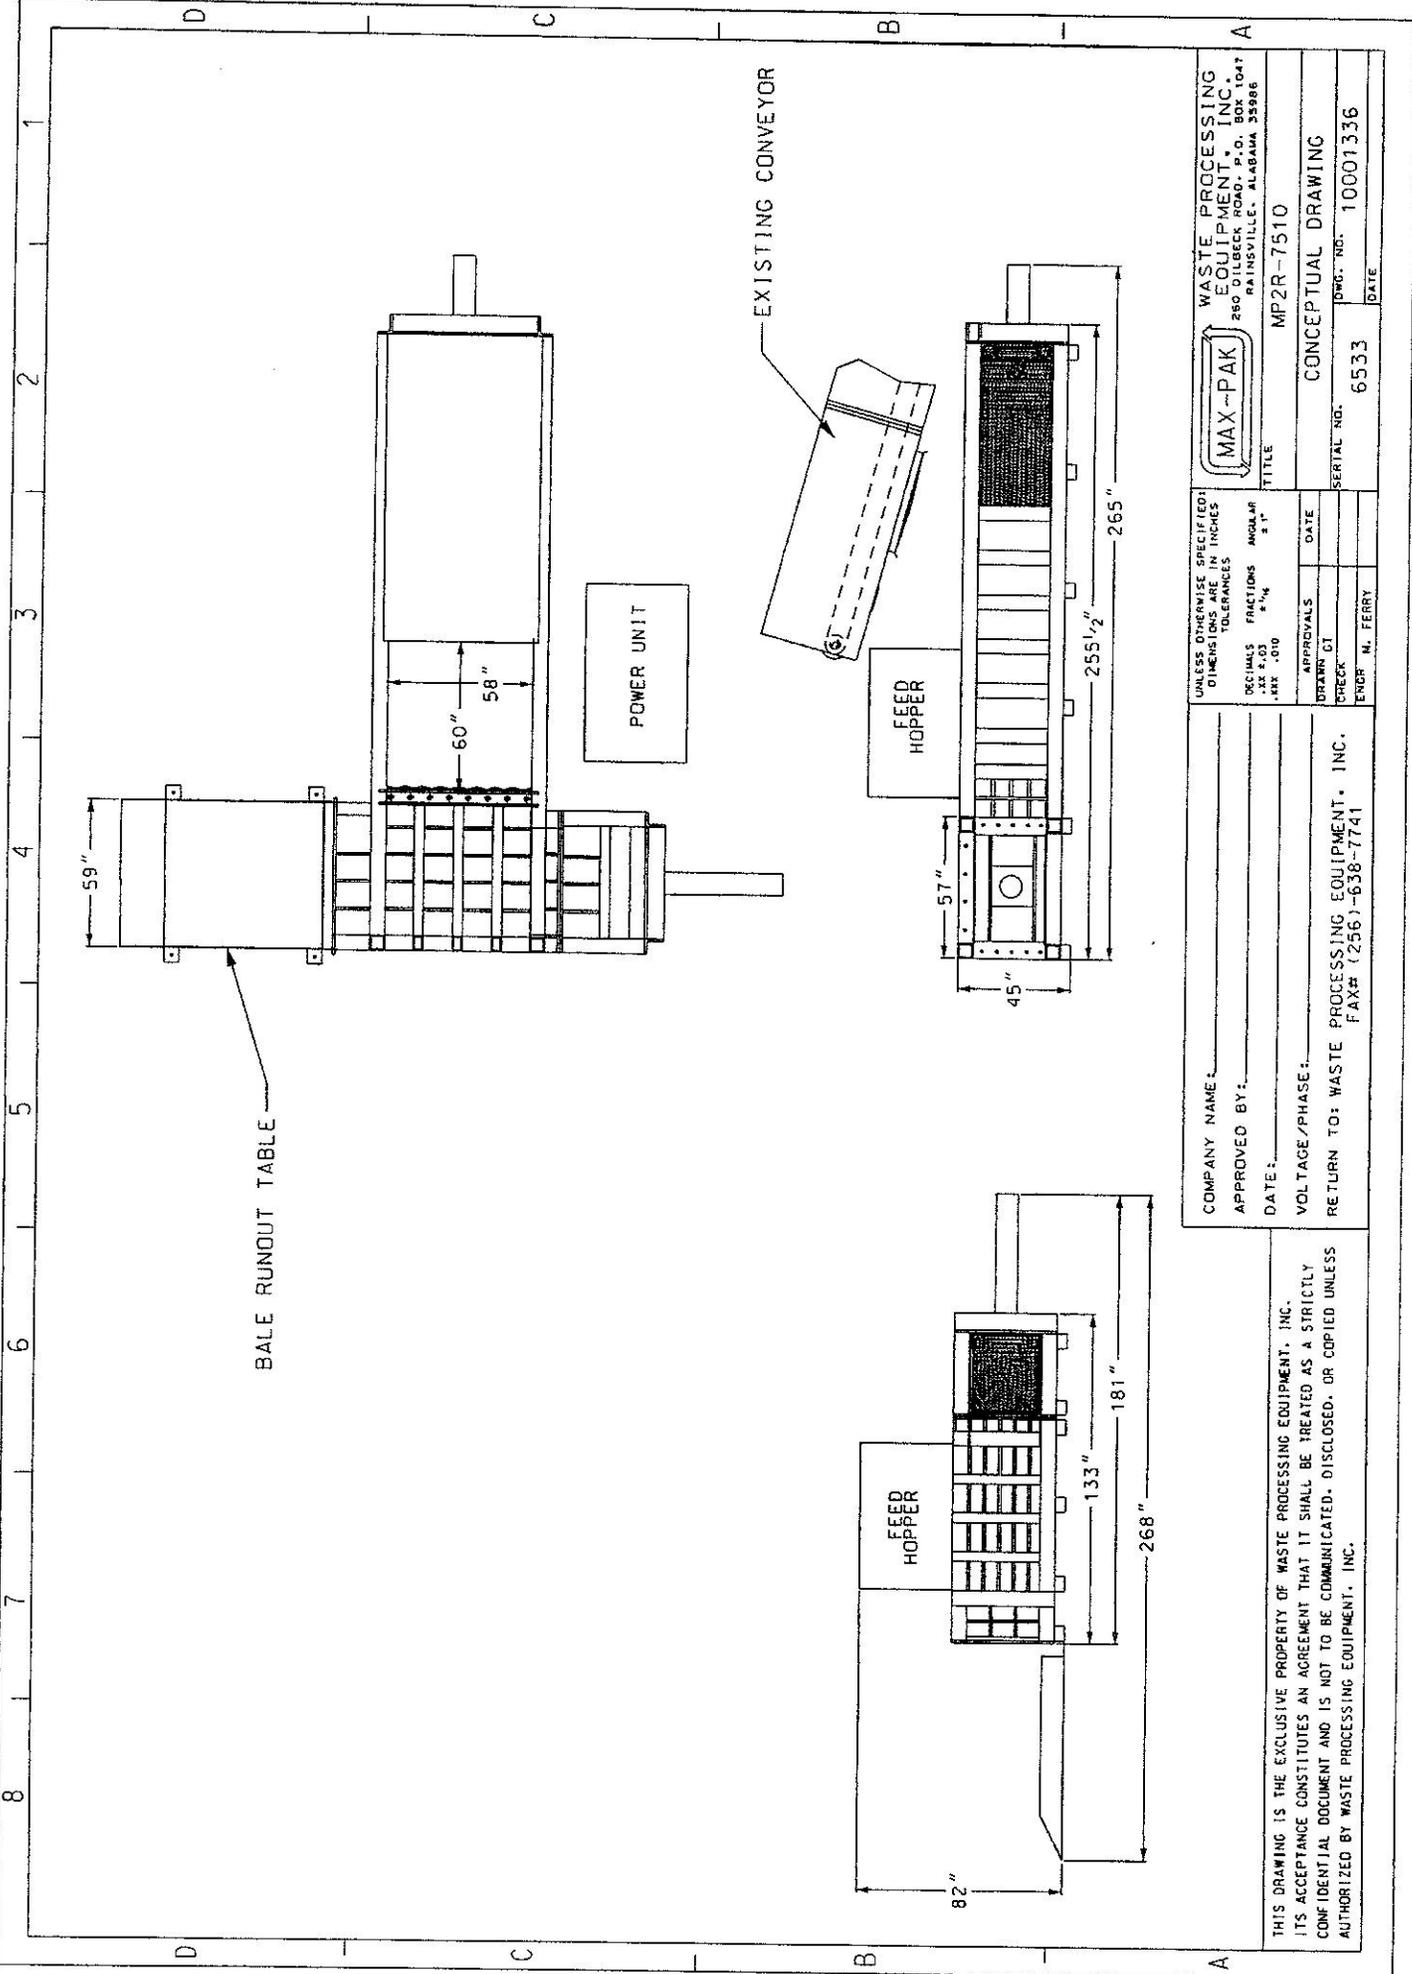

BALE RUNOUT TABLE

POWER UNIT

EXISTING CONVEYOR

FEED HOPPER

FEED HOPPER

UNLESS OTHERWISE SPECIFIED, DIMENSIONS ARE IN INCHES		TOLERANCES	
DECIMALS	FRACTIONS	ANGULAR	DATE
.XX ±.03	±.04	±.1°	
.XX ±.03	±.04	±.1°	
APPROVALS		DATE	
DRAWN BY			
CHECKED BY			
ENGR. N. FERRY			
COMPANY NAME		WASTE PROCESSING EQUIPMENT, INC.	
APPROVED BY		260 DILBECK ROAD, P.O. BOX 1047	
DATE		RAINSVILLE, ALABAMA 35986	
VOLTAGE/PHASE		MP2R-7510	
RETURN TO: WASTE PROCESSING EQUIPMENT, INC.		CONCEPTUAL DRAWING	
FAX# (256)-638-7741		SERIAL NO. 6533	
		DRG. NO. 10001336	
		DATE	

THIS DRAWING IS THE EXCLUSIVE PROPERTY OF WASTE PROCESSING EQUIPMENT, INC. ITS ACCEPTANCE CONSTITUTES AN AGREEMENT THAT IT SHALL BE TREATED AS A STRICTLY CONFIDENTIAL DOCUMENT AND IS NOT TO BE COMMUNICATED, DISCLOSED, OR COPIED UNLESS AUTHORIZED BY WASTE PROCESSING EQUIPMENT, INC.

Highways

Streets

Lot Lines

Owner Name On/Off

911 Addresses

Railroads

Landmarks

Recycle Centers

Soils

- AQUIC UDIFLUENTS
- ASSOCIATION
- BEACHES
- BORROW PITS
- CLAY LOAM
- COMPLEX
- FINE SAND
- FINE SANDY LOAM
- FINE SANDY LOAMS
- LOAM
- LOAMY
- LOAMY FINE SAND
- LOAMY SAND
- MADE LAND
- MUCK
- SAND
- SANDY LOAM
- SILT LOAM
- SILTY CLAY LOAM
- SOILS
- TIDAL MARSH
- WATER

Wetlands

- BARE EXPOSED ROCK
- BAY/ESTUARY
- BEACHES
- COMMERCIAL/SERVICES
- CROPLAND/PASTURE
- DECIDUOUS UPLAND FORES1
- EVERGREEN UPLAND FORES
- FORESTED WETLAND
- INDUSTRIAL
- MINES/QUARRIES/PITS
- MIXED UPLAND FOREST
- NON-FORESTED WETLAND
- OPEN WATER
- ORCHARD/GROVE/VINEYARD
- OTHER URBAN
- RESIDENTIAL
- SANDY AREA
- TRANSITIONAL AREAS
- TRANSPORTATION/UTILITIES
- UPLAND PLANTED PINE

Municipalities

County Boundary



County GIS Map showing 250 Landfill Road (MRF) location corresponds to "Loamy Fine Sand"



ADDENDUM ACKNOWLEDGEMENT

Bid #16-033

Underground Steel Belted Conveyor System with Pit at MRF
Mandatory Submittal Form

To be returned with the final proposal submission to Georgetown County.

COMPANY NAME: _____

Addendum #1 Received Date: _____ Initialed By: _____

Addendum #2 Received Date: _____ Initialed By: _____

Addendum #3 Received Date: _____ Initialed By: _____

Addendum #4 Received Date: _____ Initialed By: _____

Addendum #5 Received Date: _____ Initialed By: _____

Addendum #6 Received Date: _____ Initialed By: _____

If your Bid submission has already been mailed, acknowledgment may be provided by faxing this form to (843)545-3500, or attaching a digital scan and sending by e-mail. .

[THE REMAINDER OF THIS PAGE IS INTENTIONALLY LEFT BLANK]