

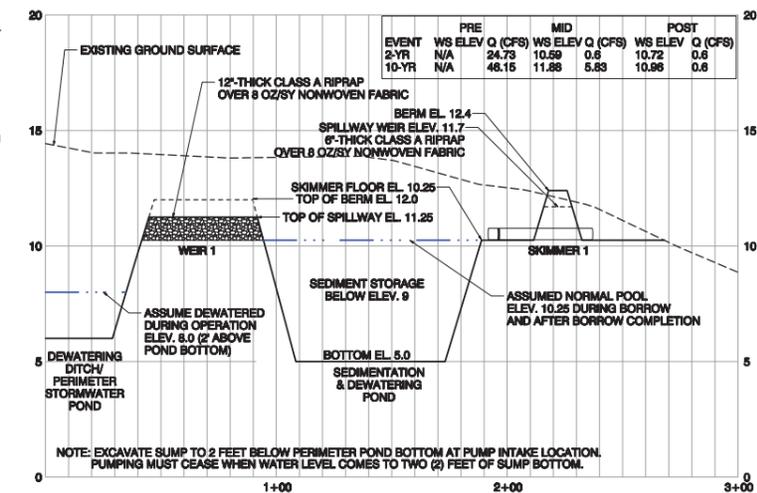


Path: V:\Georgetown\2018\Contract\Task Order B - Landfill\11 Expansion Bidding\cadd\cadd\08-12 Construction May 2018.pro Plot Date/Time: Tue May 15, 2018 / 21:22:24

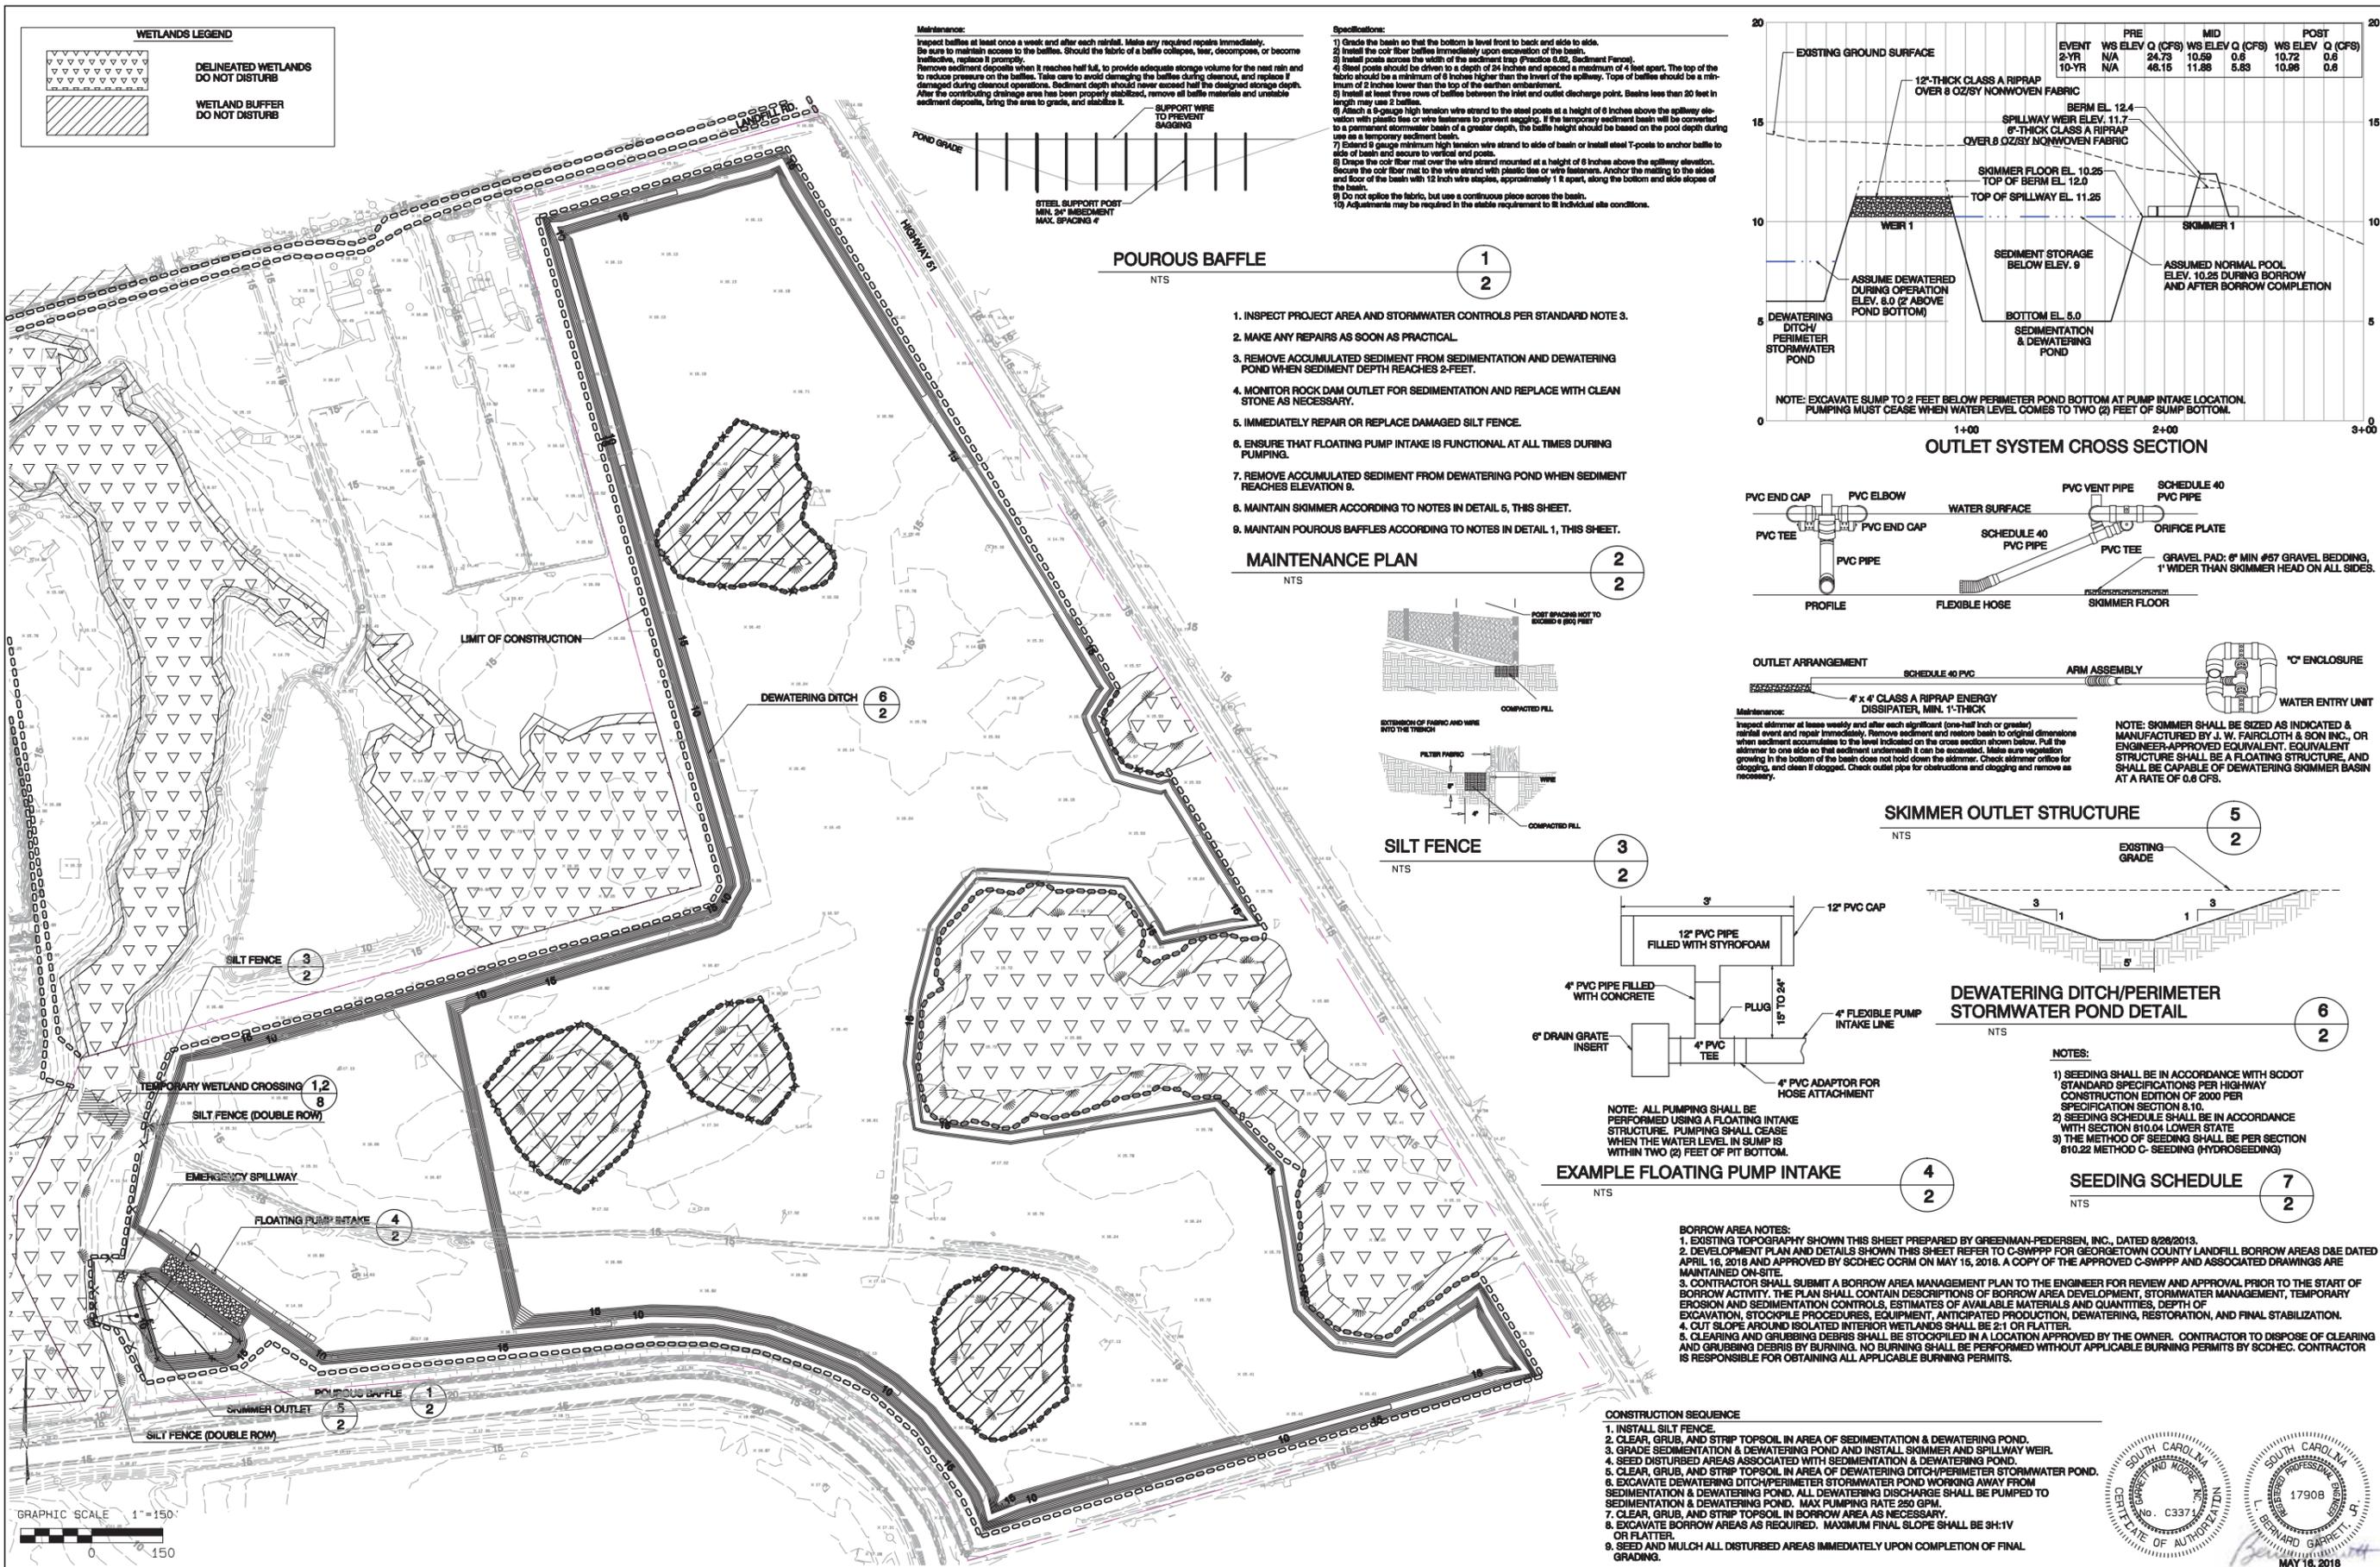


- 1. INSPECT PROJECT AREA AND STORMWATER CONTROLS PER STANDARD NOTE 3.**
- 2. MAKE ANY REPAIRS AS SOON AS PRACTICAL.**
- 3. REMOVE ACCUMULATED SEDIMENT FROM SEDIMENTATION AND DEWATERING POND WHEN SEDIMENT DEPTH REACHES 2- FEET.**
- 4. MONITOR ROCK DAM OUTLET FOR SEDIMENTATION AND REPLACE WITH CLEAN STONE AS NECESSARY.**
- 5. IMMEDIATELY REPAIR OR REPLACE DAMAGED SILT FENCE.**
- 6. ENSURE THAT FLOATING PUMP INTAKE IS FUNCTIONAL AT ALL TIMES DURING PUMPING.**
- 7. REMOVE ACCUMULATED SEDIMENT FROM DEWATERING POND WHEN SEDIMENT REACHES ELEVATION 9.**
- 8. MAINTAIN SKIMMER ACCORDING TO NOTES IN DETAIL 5, THIS SHEET.**
- 9. MAINTAIN POUROUS BAFFLES ACCORDING TO NOTES IN DETAIL 1, THIS SHEET.**

MAINTENANCE PLAN
NTS

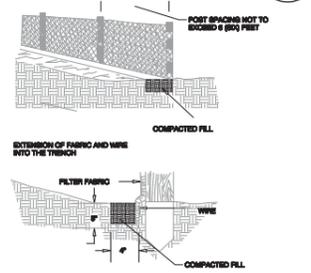


3
2

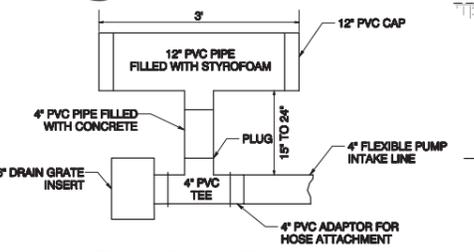

4
2

SKIMMER OUTLET STRUCTURE
NTS

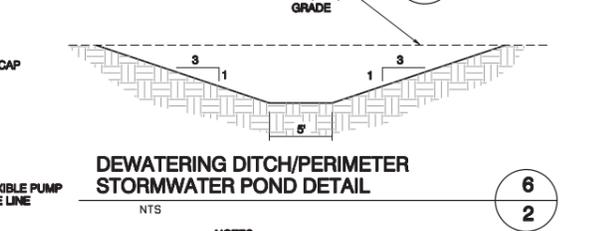

5
2

DEWATERING DITCH/PERIMETER STORMWATER POND DETAIL
NTS



6
2

SEEDING SCHEDULE
NTS



7
2

- BORROW AREA NOTES:**
- EXISTING TOPOGRAPHY SHOWN THIS SHEET PREPARED BY GREENMAN-PEDERSEN, INC., DATED 8/28/2013.
 - DEVELOPMENT PLAN AND DETAILS SHOWN THIS SHEET REFER TO C-SWPPP FOR GEORGETOWN COUNTY LANDFILL BORROW AREAS D&E DATED APRIL 16, 2016 AND APPROVED BY SCDHEC OCRM ON MAY 15, 2016. A COPY OF THE APPROVED C-SWPPP AND ASSOCIATED DRAWINGS ARE MAINTAINED ON-SITE.
 - CONTRACTOR SHALL SUBMIT A BORROW AREA MANAGEMENT PLAN TO THE ENGINEER FOR REVIEW AND APPROVAL PRIOR TO THE START OF BORROW ACTIVITY. THE PLAN SHALL CONTAIN DESCRIPTIONS OF BORROW AREA DEVELOPMENT, STORMWATER MANAGEMENT, TEMPORARY EROSION AND SEDIMENTATION CONTROLS, ESTIMATES OF AVAILABLE MATERIALS AND QUANTITIES, DEPTH OF EXCAVATION, STOCKPILE PROCEDURES, EQUIPMENT, ANTICIPATED PRODUCTION, DEWATERING, RESTORATION, AND FINAL STABILIZATION.
 - CUT SLOPE AROUND ISOLATED INTERIOR WETLANDS SHALL BE 2:1 OR FLATTER.
 - CLEARING AND GRUBBING DEBRIS SHALL BE STOCKPILED IN A LOCATION APPROVED BY THE OWNER. CONTRACTOR TO DISPOSE OF CLEARING AND GRUBBING DEBRIS BY BURNING. NO BURNING SHALL BE PERFORMED WITHOUT APPLICABLE BURNING PERMITS BY SCDHEC. CONTRACTOR IS RESPONSIBLE FOR OBTAINING ALL APPLICABLE BURNING PERMITS.

- CONSTRUCTION SEQUENCE**
- INSTALL SILT FENCE.
 - CLEAR, GRUB, AND STRIP TOPSOIL IN AREA OF SEDIMENTATION & DEWATERING POND.
 - GRADE SEDIMENTATION & DEWATERING POND AND INSTALL SKIMMER AND SPILLWAY WEIR.
 - SEED DISTURBED AREAS ASSOCIATED WITH SEDIMENTATION & DEWATERING POND.
 - CLEAR, GRUB, AND STRIP TOPSOIL IN AREA OF DEWATERING DITCH/PERIMETER STORMWATER POND.
 - EXCAVATE DEWATERING DITCH/PERIMETER STORMWATER POND WORKING AWAY FROM SEDIMENTATION & DEWATERING POND. ALL DEWATERING DISCHARGE SHALL BE PUMPED TO SEDIMENTATION & DEWATERING POND. MAX PUMPING RATE 250 GPM.
 - CLEAR, GRUB, AND STRIP TOPSOIL IN BORROW AREA AS NECESSARY.
 - EXCAVATE BORROW AREAS AS REQUIRED. MAXIMUM FINAL SLOPE SHALL BE 3H:1V OR FLATTER.
 - SEED AND MULCH ALL DISTURBED AREAS IMMEDIATELY UPON COMPLETION OF FINAL GRADING.



REVISION	DATE
1)	
2)	
3)	
4)	

GARRETT & MOORE
Engineering for the Power and Waste Industries

1100 CRESCENT GREEN DRIVE
SUITE 200
CARY, N.C. 27518
TEL: 919-792-1000
FAX: 919-311-7200
www.garrettmoore.com

**GEORGETOWN COUNTY
CLASS THREE LANDFILL CELLS 8-12 &
CLASS TWO LANDFILL CLOSURE PROJECT**

**ON-SITE BORROW AREA
DEVELOPMENT PLAN**

JOB NUMBER
SHEET
2