

Copyright Reserved

The Contractor shall verify and be responsible for all dimensions. DO NOT scale the drawing - any errors or omissions shall be reported to Stantec without delay. The Copyrights to all designs and drawings are the property of Stantec. Reproduction or use for any purpose other than that authorized by Stantec is forbidden.

Consultants

Legend

- RIGHT-OF-WAY / PROPERTY LINE
- 19' --- EXISTING CONTOUR

Notes

This drawing is not to be used for construction purposes unless signed and sealed by the Engineer of Record and stamped "Approved For Construction." Use of this drawing for quantity take-offs and pricing is preliminary until all applicable permits have been obtained.

APPROVED FOR CONSTRUCTION

Revision	By	Appd.	YY.MM.DD
4. Revised per SCDOT Comments	JTP	BCK	17.12.04
3. Revised per SCDOT Comments	JTP	BCK	17.08.02
2. Issued for Permit Review	JTP	BCK	17.05.30
1. Issued for Internal Review	JTP	BCK	16.06.01

Revision	By	Appd.	YY.MM.DD
4. Revised per SCDOT Comments	JTP	BCK	17.12.04
3. Revised per SCDOT Comments	JTP	BCK	17.08.02
2. Issued for Permit Review	JTP	BCK	17.05.30
1. Issued for Internal Review	JTP	BCK	16.06.01

File Name: _____ Dwn. Crkd. Dign. YY.MM.DD

Permit-Seal _____




Client/Project
Georgetown County
Hagley West Drainage Improvements
Phase 2
Georgetown, SC

Title
EXISTING CONDITIONS & DEMOLITION
PLAN

Project No.	Scale	
178420615	1" = 20'	
Drawing No.	Sheet	Revision

C11 11 of 34 0

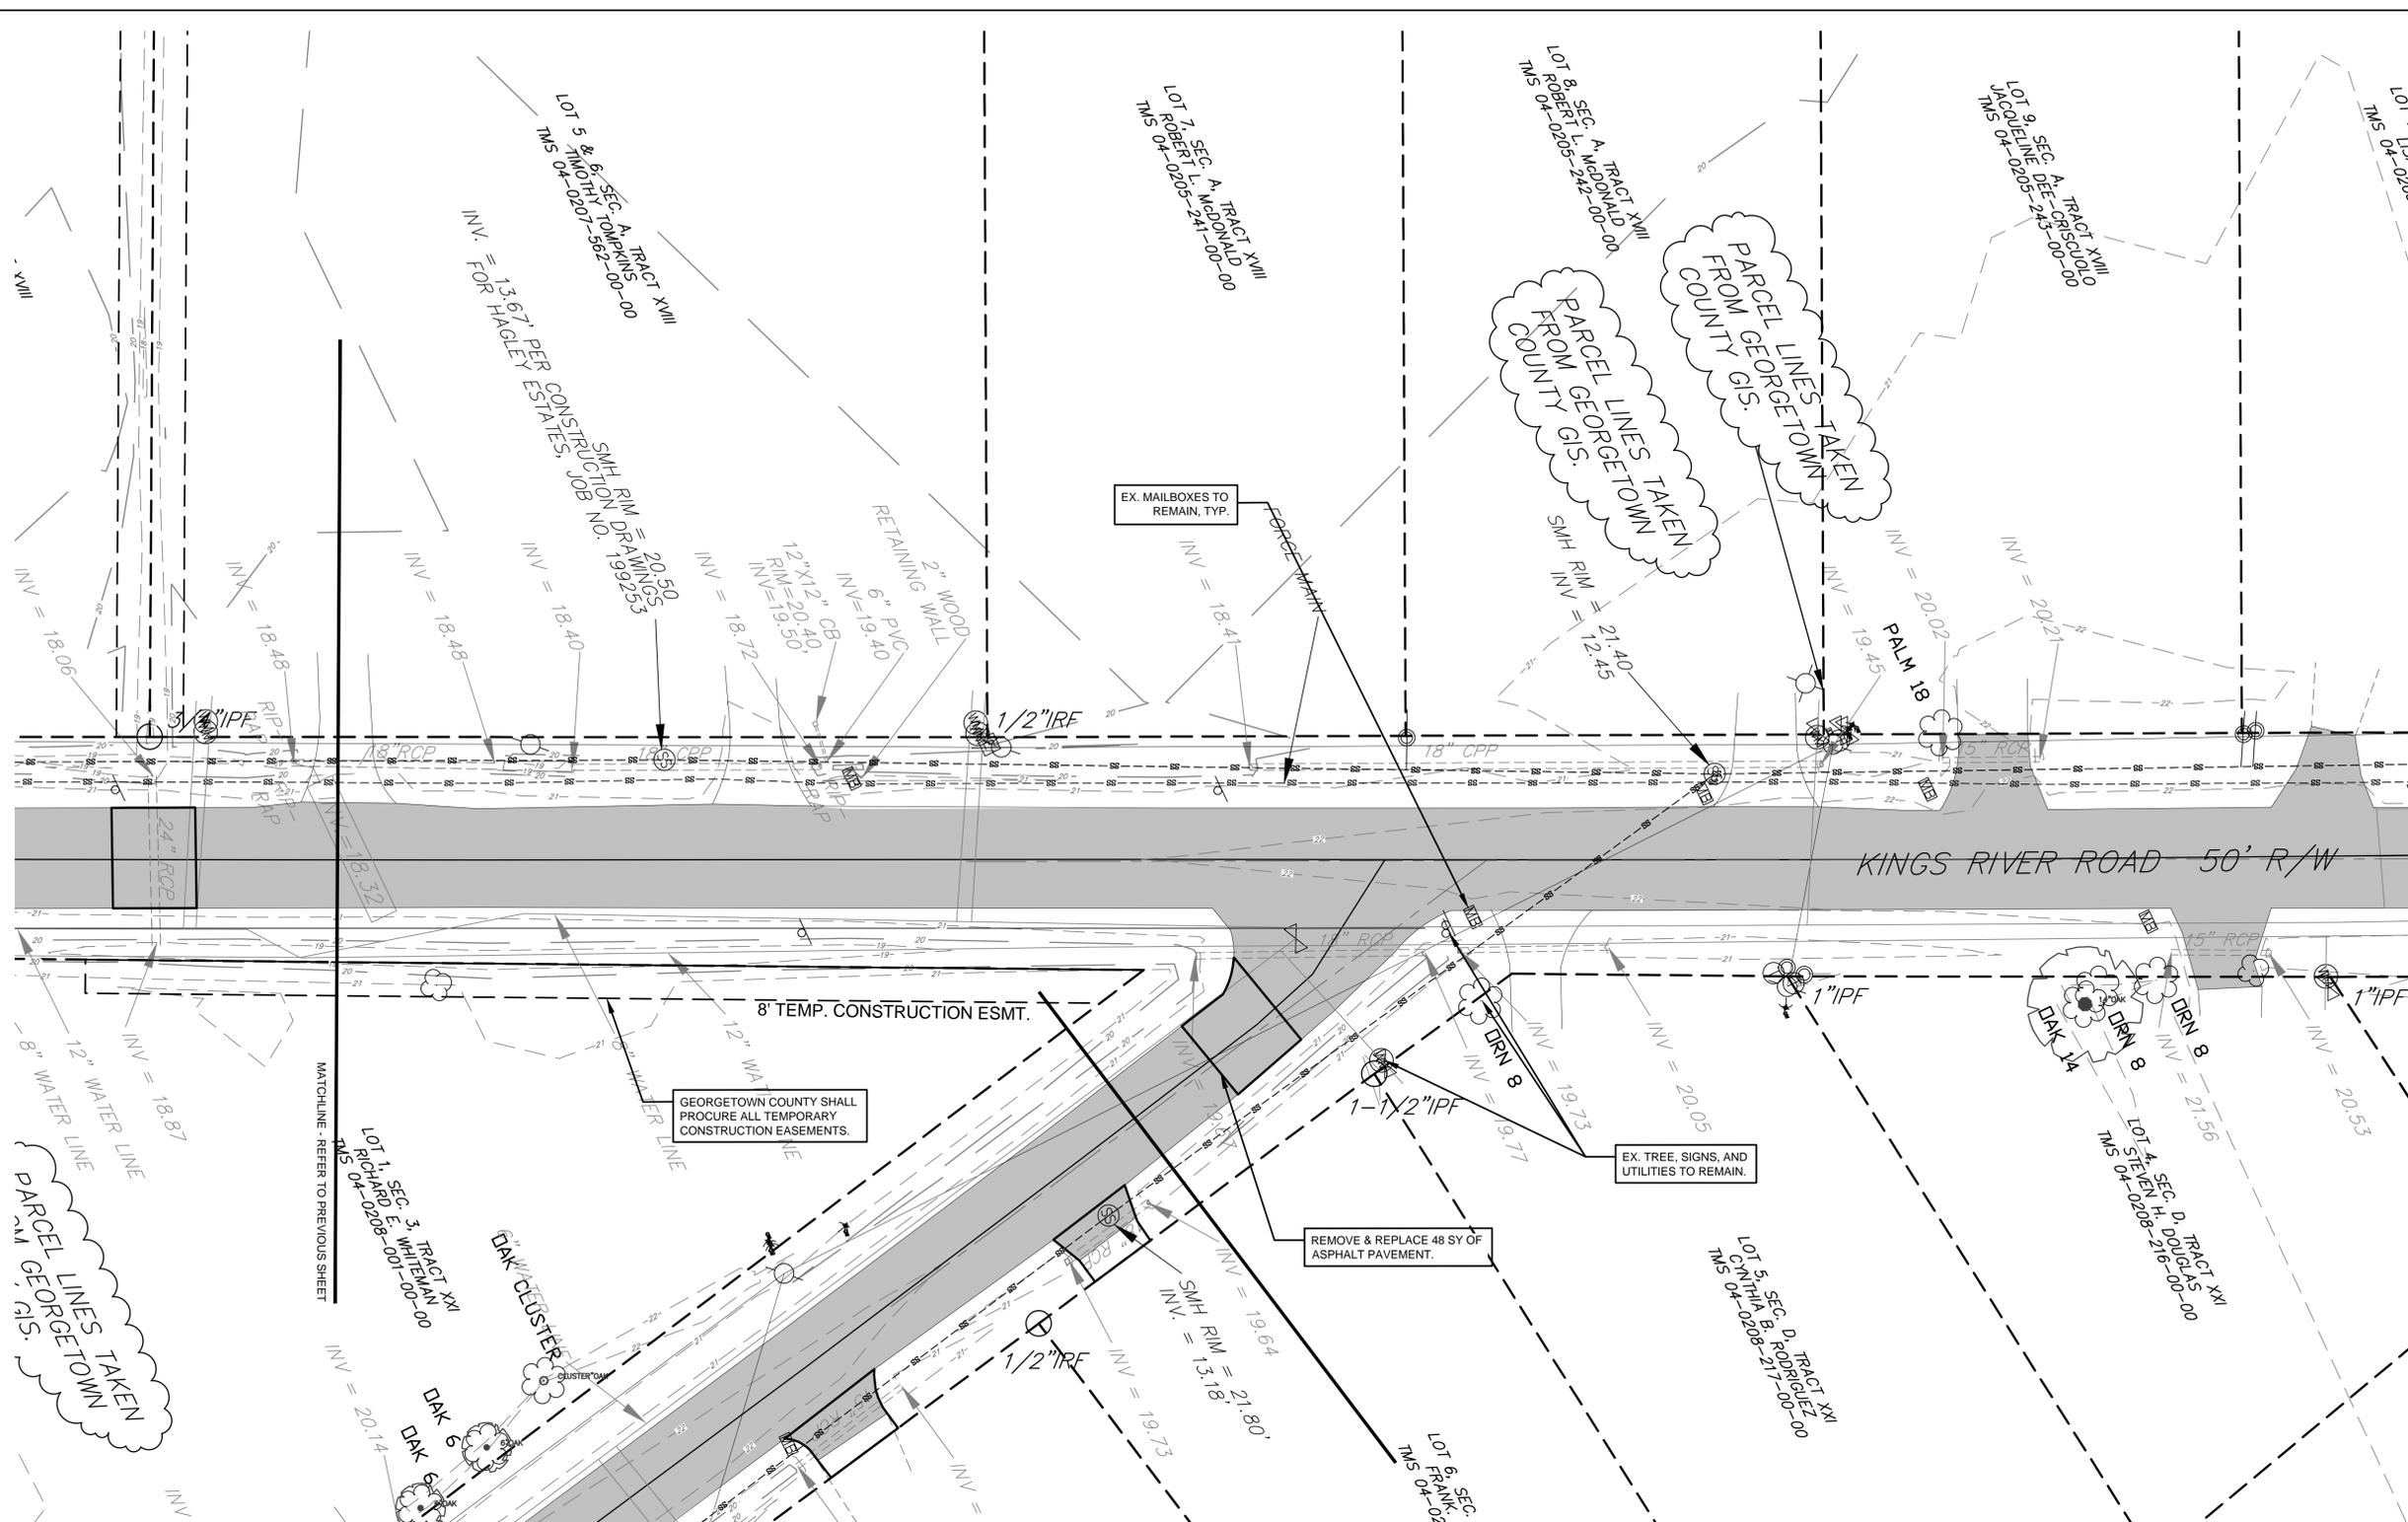

**Know what's below.
Call before you dig.**

EXISTING UTILITY SERVICES SHOWN ARE APPROXIMATE ONLY AND DO NOT NECESSARILY REPRESENT ALL SERVICES PRESENT. NO EXCAVATION OR ELECTRONIC DETECTION METHODS WERE USED. STANTEC CONSULTING, INC. DOES NOT WARRANT THE LOCATION, EXISTENCE OR PROPERTIES OF ANY UNDERGROUND UTILITY WITHOUT EXCAVATION AND FIELD VERIFICATION. CONTRACTOR SHALL VERIFY EXACT HORIZONTAL AND VERTICAL LOCATION OF ALL UTILITIES WITHIN WORK AREAS PRIOR TO BEGINNING EXCAVATION. CONTRACTOR SHALL CONTACT ENGINEER AND RESPECTIVE UTILITY PROVIDER AND OBTAIN APPROVAL PRIOR TO ANY REQUIRED UTILITY RELOCATIONS AND / OR ADJUSTMENTS.

NOTICE - ALL EXISTING UTILITY POLES ARE TO REMAIN IN PLACE BUT MAY NEED TO BE TEMPORARILY RELOCATED OR SHORED UP DURING CONSTRUCTION. CONTRACTOR TO COORDINATE WITH UTILITY PROVIDER.



SURVEY BENCHMARK INFORMATION

NOTE: BENCHMARKS ARE LOCATED OFF OF THE SOUTH SIDE OF HAGLEY DR. APPROXIMATELY HALFWAY BETWEEN THE WESTON DR. AND LAKE TRAIL DR. INTERSECTIONS.

CONTROL POINT #1:
REBAR W/ CAP
N: 587115.05
E: 2557444.49
EL: 8.50'

CONTROL POINT #2:
REBAR W/ CAP
N: 587314.18
E: 2556833.47
EL: 4.46'

VERTICAL DATUM USED WAS NAVD88.
HORIZONTAL DATUM USED WAS NAD83.

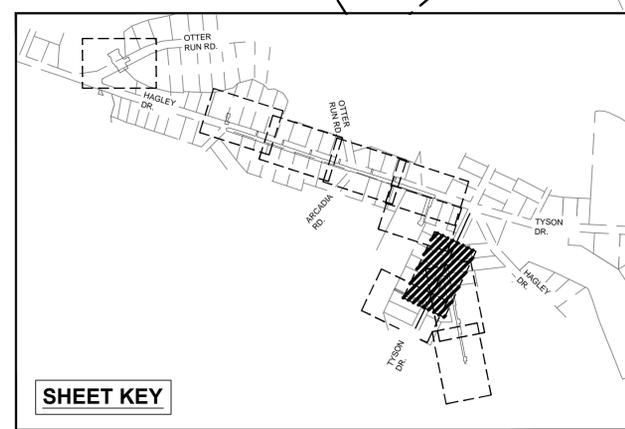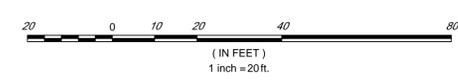

V:\178420615\178420615\Urban\Land\Drawings\Sheet\view\sheet\phase_2\20171201\15-adding_demo.dwg 2017/12/01 15:56 AM By: Proceck, John

Copyright Reserved

The Contractor shall verify and be responsible for all dimensions. DO NOT scale the drawing - any errors or omissions shall be reported to Stantec without delay. The Copyrights to all designs and drawings are the property of Stantec. Reproduction or use for any purpose other than that authorized by Stantec is forbidden.

Consultants

Legend

- RIGHT-OF-WAY / PROPERTY LINE
- - - - - EXISTING CONTOUR

Notes

This drawing is not to be used for construction purposes unless signed and sealed by the Engineer of Record and stamped "Approved For Construction." Use of this drawing for quantity take-offs and pricing is preliminary until all applicable permits have been obtained.

APPROVED FOR CONSTRUCTION

Revision	By	Appd.	YY.MM.DD
4. Revised per SCDDOT Comments	JTP	BCK	17.12.04
3. Revised per SCDDOT Comments	JTP	BCK	17.08.02
2. Issued for Permit Review	JTP	BCK	17.05.30
1. Issued for Internal Review	JTP	BCK	16.06.01

File Name: _____ Dwn. Crkd. Dign. YY.MM.DD

Permit-Seal




Client/Project
Georgetown County

Hagley West Drainage Improvements
Phase 2
Georgetown, SC

Title
EXISTING CONDITIONS & DEMOLITION
PLAN

Project No.	Scale	
178420615	1" = 20'	
Drawing No.	Sheet	Revision

C12 12 of 34 0

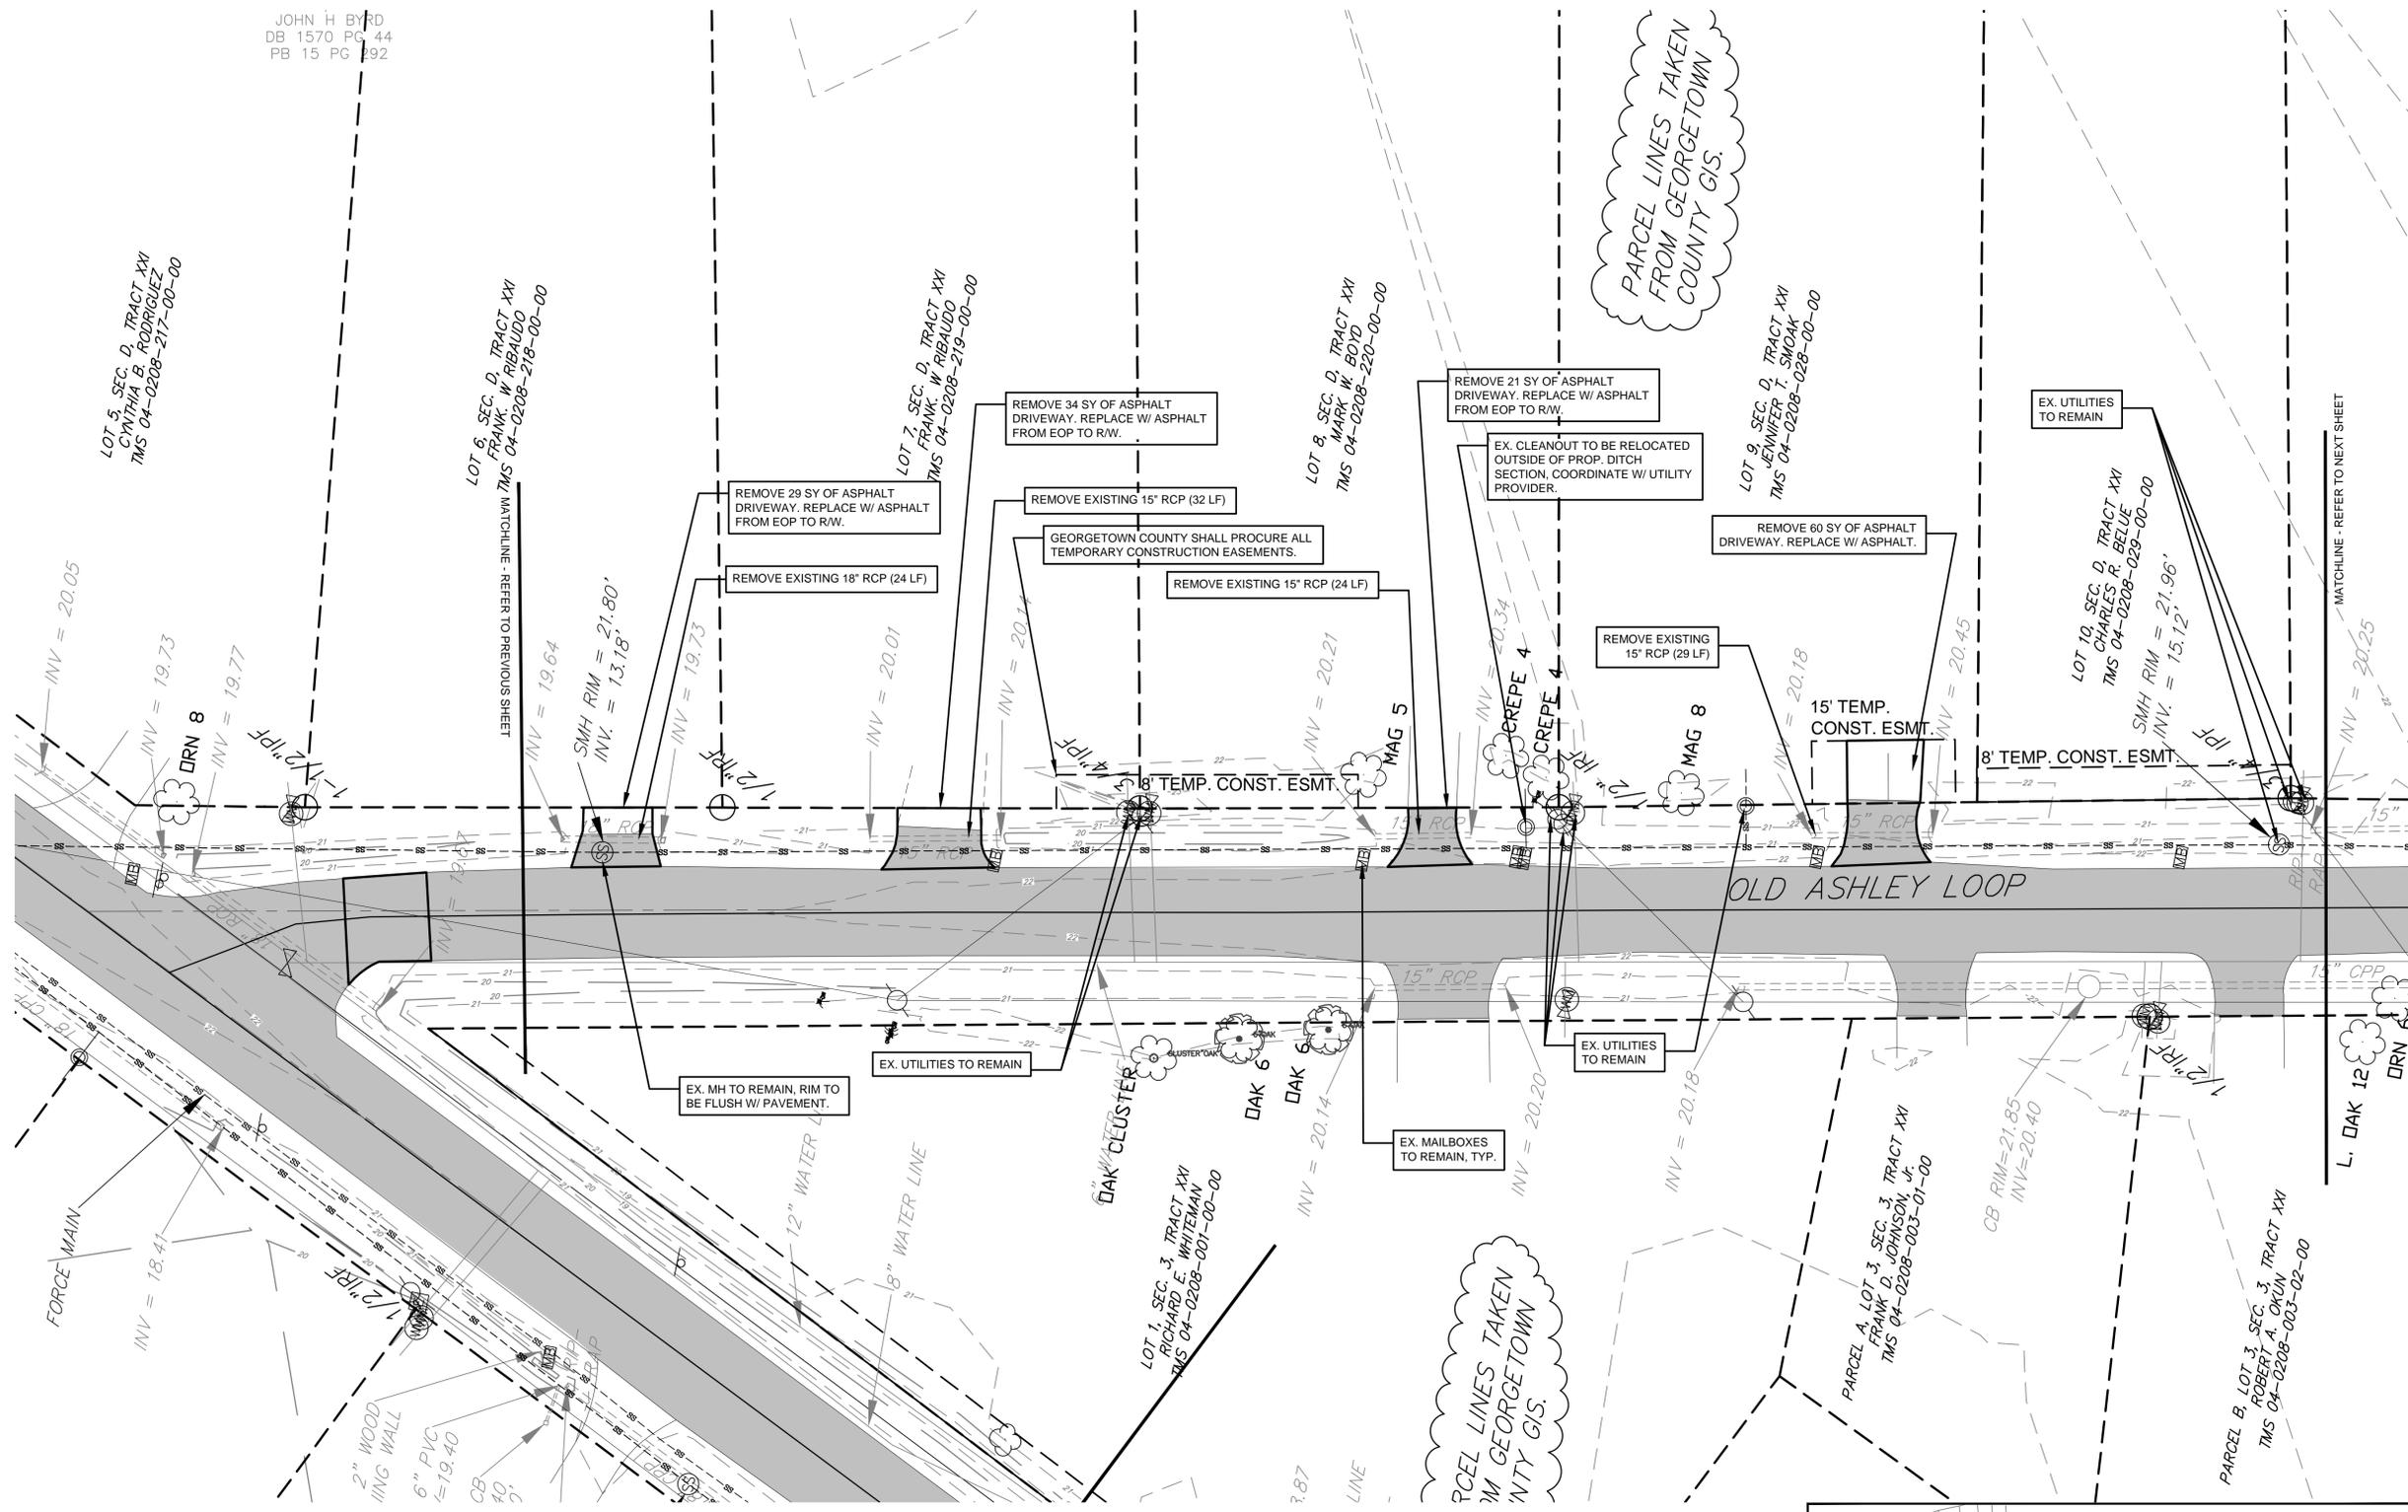

EXISTING UTILITY SERVICES SHOWN ARE APPROXIMATE ONLY AND DO NOT NECESSARILY REPRESENT ALL SERVICES PRESENT. NO EXCAVATION OR ELECTRONIC DETECTION METHODS WERE USED. STANTEC CONSULTING, INC. DOES NOT WARRANT THE LOCATION, EXISTENCE OR PROPERTIES OF ANY UNDERGROUND UTILITY WITHOUT EXCAVATION AND FIELD VERIFICATION. CONTRACTOR SHALL VERIFY EXACT HORIZONTAL AND VERTICAL LOCATION OF ALL UTILITIES WITHIN WORK AREAS PRIOR TO BEGINNING EXCAVATION. CONTRACTOR SHALL CONTACT ENGINEER AND RESPECTIVE UTILITY PROVIDER AND OBTAIN APPROVAL PRIOR TO ANY REQUIRED UTILITY RELOCATIONS AND / OR ADJUSTMENTS.

NOTICE - ALL EXISTING UTILITY POLES ARE TO REMAIN IN PLACE BUT MAY NEED TO BE TEMPORARILY RELOCATED OR SHORED UP DURING CONSTRUCTION. CONTRACTOR TO COORDINATE WITH UTILITY PROVIDER.



SURVEY BENCHMARK INFORMATION

NOTE: BENCHMARKS ARE LOCATED OFF OF THE SOUTH SIDE OF HAGLEY DR. APPROXIMATELY HALFWAY BETWEEN THE WESTON DR. AND LAKE TRAIL DR. INTERSECTIONS.

CONTROL POINT #1:
REBAR W/ CAP
N: 587115.05
E: 2557444.49
EL: 8.50'

CONTROL POINT #2:
REBAR W/ CAP
N: 587314.18
E: 2556833.47
EL: 4.46'

VERTICAL DATUM USED WAS NAVD88.
HORIZONTAL DATUM USED WAS NAD83.

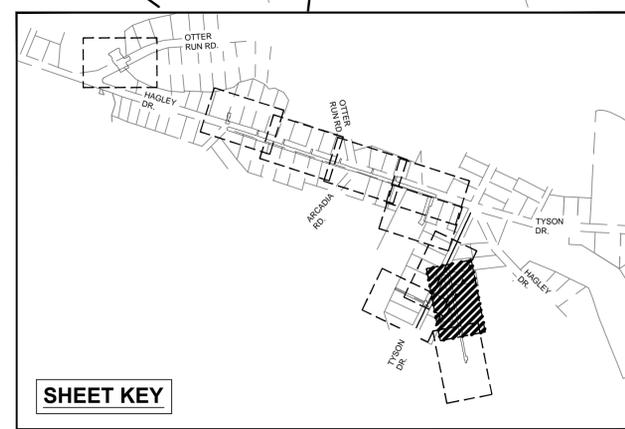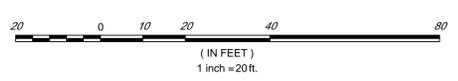

V:\178420615\Submittal\Drawings\Sheet\view\phase_2\201615\existing_demo_p2.dwg 2017/12/01 10:56 AM By: Proceck, John

Copyright Reserved

The Contractor shall verify and be responsible for all dimensions. DO NOT scale the drawing - any errors or omissions shall be reported to Stantec without delay. The Copyrights to all designs and drawings are the property of Stantec. Reproduction or use for any purpose other than that authorized by Stantec is forbidden.

Consultants

Legend

- RIGHT-OF-WAY / PROPERTY LINE
- - - - - EXISTING CONTOUR

Notes

This drawing is not to be used for construction purposes unless signed and sealed by the Engineer of Record and stamped "Approved For Construction." Use of this drawing for quantity take-offs and pricing is preliminary until all applicable permits have been obtained.

APPROVED FOR CONSTRUCTION

Revision	By	Appd.	YY.MM.DD
4. Revised per SCDDOT Comments	JTP	BCK	17.12.04
3. Revised per SCDDOT Comments	JTP	BCK	17.08.02
2. Issued for Permit Review	JTP	BCK	17.05.30
1. Issued for Internal Review	JTP	BCK	16.06.01

File Name:	Dwn.	Crtd.	Dign.	YY.MM.DD

Permit-Seal




Client/Project
 Georgetown County

Hagley West Drainage Improvements
 Phase 2
 Georgetown, SC

Title
 EXISTING CONDITIONS & DEMOLITION
 PLAN

Project No.	Scale	
178420615	1" = 20'	
Drawing No.	Sheet	Revision

C13 13 of 34 0

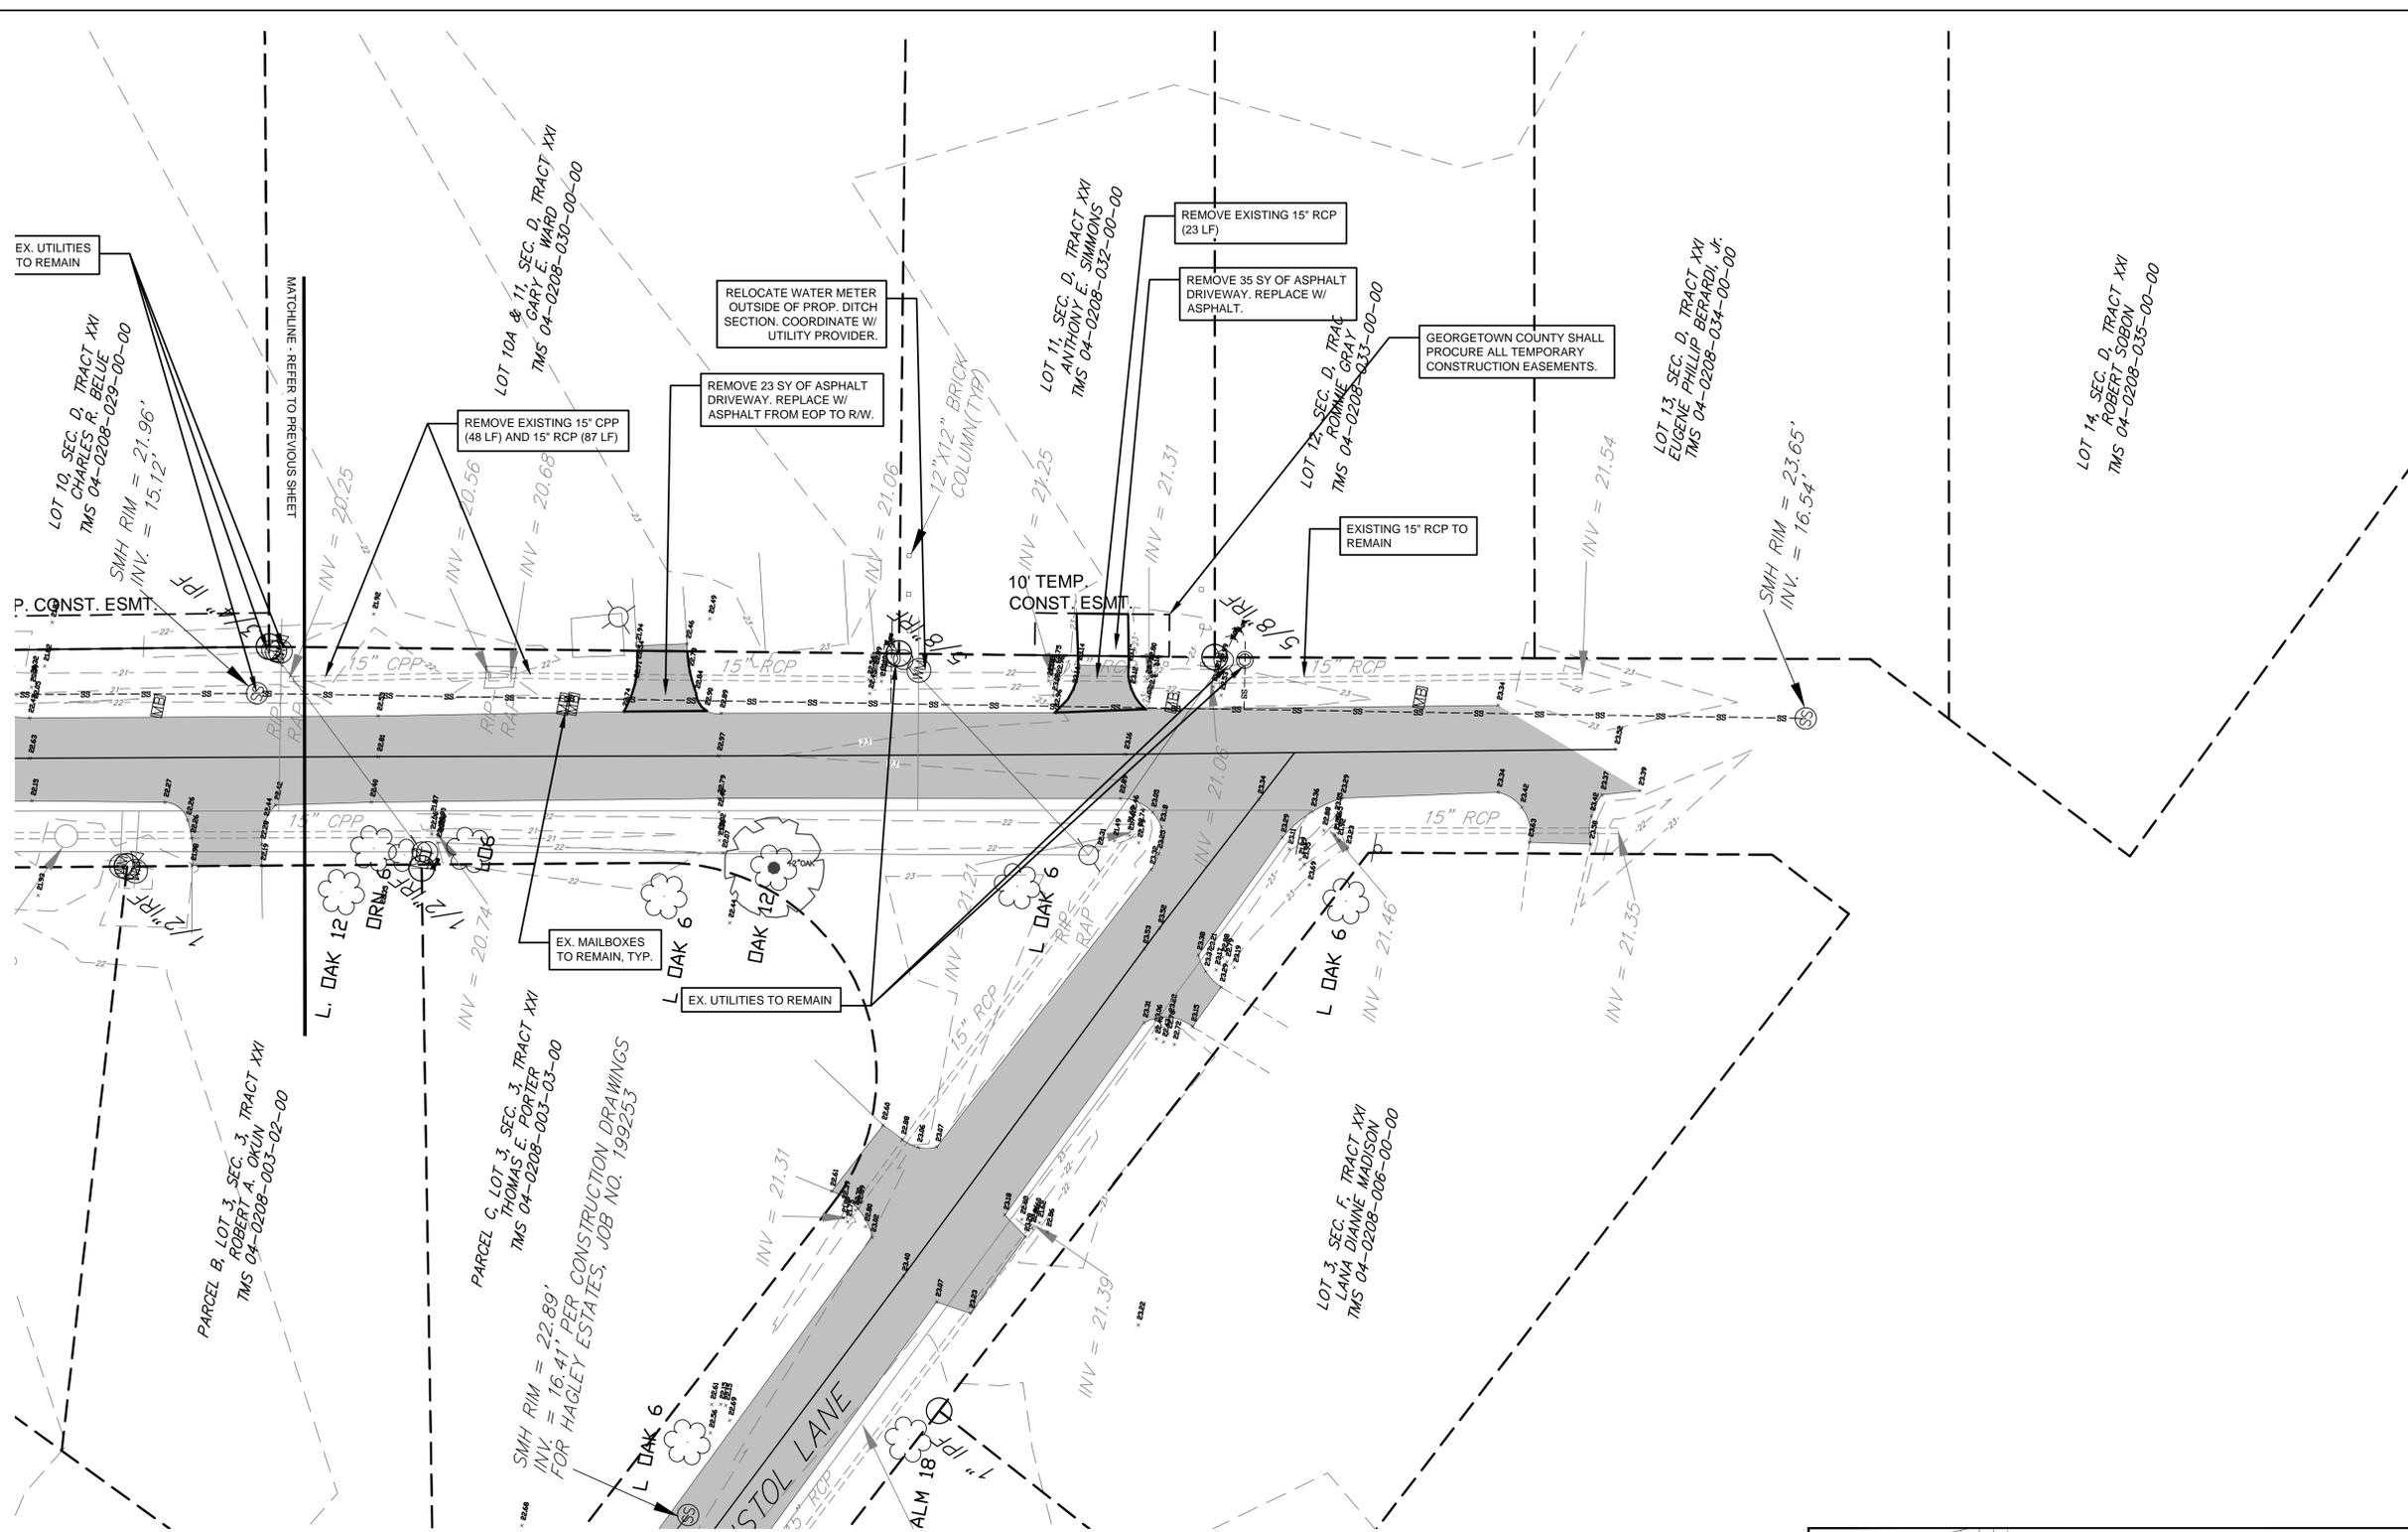

EXISTING UTILITY SERVICES SHOWN ARE APPROXIMATE ONLY AND DO NOT NECESSARILY REPRESENT ALL SERVICES PRESENT. NO EXCAVATION OR ELECTRONIC DETECTION METHODS WERE USED. STANTEC CONSULTING, INC. DOES NOT WARRANT THE LOCATION, EXISTENCE OR PROPERTIES OF ANY UNDERGROUND UTILITY WITHOUT EXCAVATION AND FIELD VERIFICATION. CONTRACTOR SHALL VERIFY EXACT HORIZONTAL AND VERTICAL LOCATION OF ALL UTILITIES WITHIN WORK AREAS PRIOR TO BEGINNING EXCAVATION. CONTRACTOR SHALL CONTACT ENGINEER AND RESPECTIVE UTILITY PROVIDER AND OBTAIN APPROVAL PRIOR TO ANY REQUIRED UTILITY RELOCATIONS AND / OR ADJUSTMENTS.

NOTICE - ALL EXISTING UTILITY POLES ARE TO REMAIN IN PLACE BUT MAY NEED TO BE TEMPORARILY RELOCATED OR SHORED UP DURING CONSTRUCTION. CONTRACTOR TO COORDINATE WITH UTILITY PROVIDER.




SURVEY BENCHMARK INFORMATION

NOTE: BENCHMARKS ARE LOCATED OFF OF THE SOUTH SIDE OF HAGLEY DR. APPROXIMATELY HALFWAY BETWEEN THE WESTON DR. AND LAKE TRAIL DR. INTERSECTIONS.

CONTROL POINT #1:
 REBAR W/ CAP
 N: 587115.05
 E: 2557444.49
 EL: 8.50'

CONTROL POINT #2:
 REBAR W/ CAP
 N: 587314.18
 E: 2556833.47
 EL: 4.46'

VERTICAL DATUM USED WAS NAVD88.
 HORIZONTAL DATUM USED WAS NAD83.

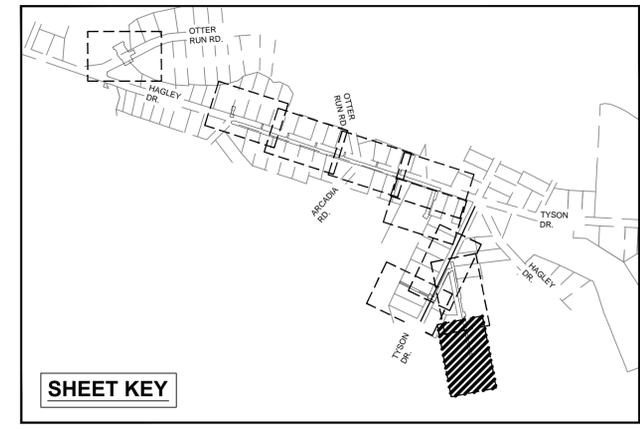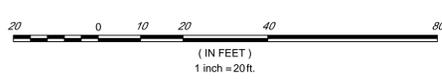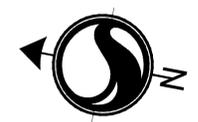

Know what's below.
 Call before you dig.

V:\178420615\Submittal\Drawings\Sheet\view\phase_2\20171201\178420615-001.dwg
 2017/12/01 10:56 AM By: JProck, John
 ORIGINAL SHEET - ARCHD

